







SHEET SIZE : A3 DRAWN : RECS ARCHITECTS REVIEWED : HR APPROVED : AS

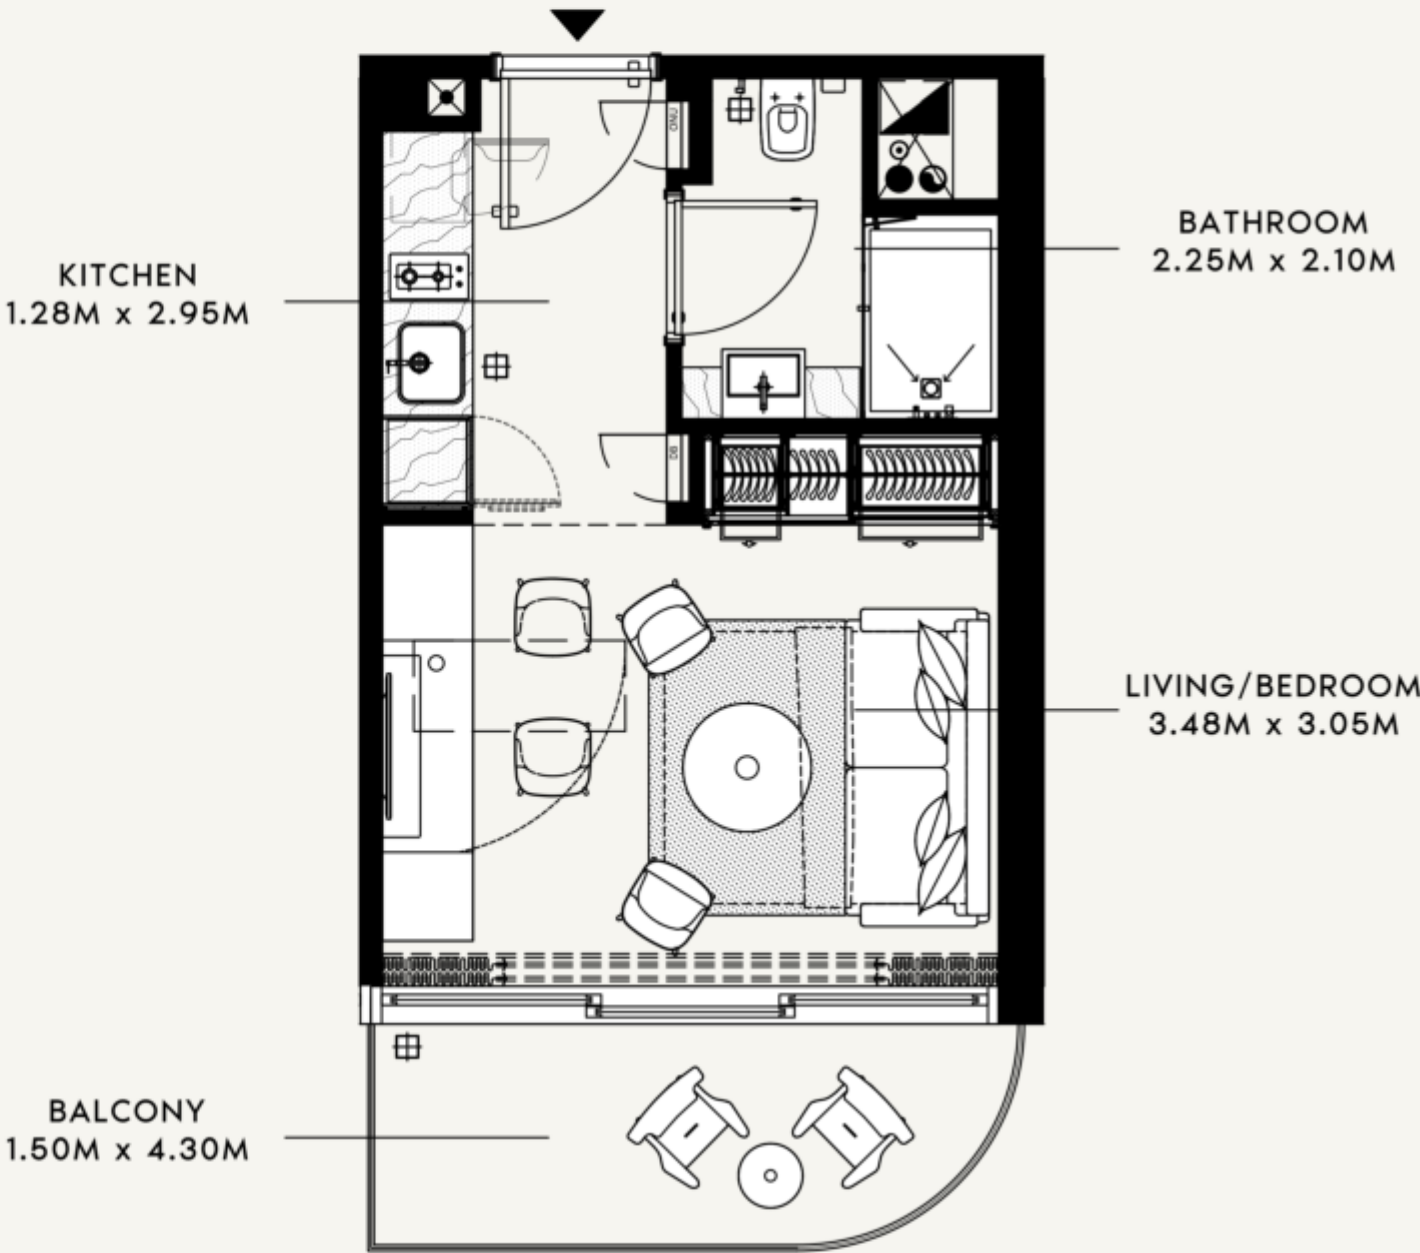

SCALE : 1:50



SCALE : N.T.S

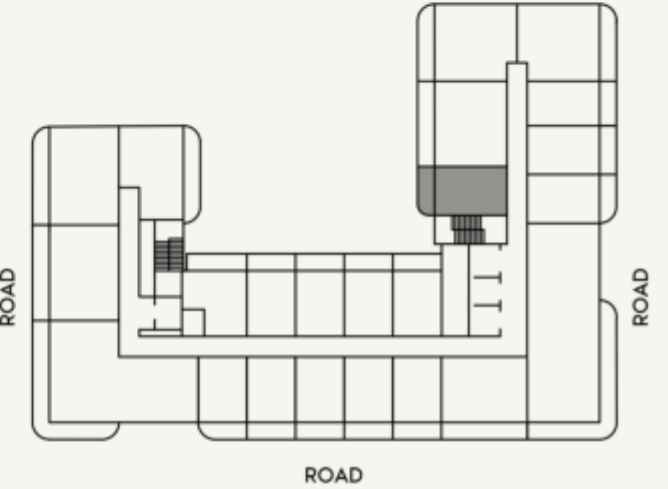

SCALE : N.T.S



FLOOR NO:

2nd FLOOR

UNIT TYPE:

STUDIO (TYPE-02A)

APARTMENT AREA:

277.49 SQ.FT. (25.78 SQ.M.)

BALCONY AREA:

66.30 SQ.FT. (6.16 SQ.M.)

DISCLAIMER:

THE COLORED MARKETING FLOOR PLANS PROVIDED BY THE DEVELOPER ARE FOR ILLUSTRATIVE PURPOSES ONLY. ACTUAL DIMENSIONS, LAYOUT, AND FINISHES MAY VARY FROM THOSE DEPICTED IN THE PLANS. FURNITURE, FIXTURES, AND EQUIPMENT SHOWN IN THE PLANS ARE FOR DECORATIVE PURPOSES ONLY AND ARE NOT INCLUDED IN THE PURCHASE OR LEASE OF THE PROPERTY. THE DEVELOPER RESERVES THE RIGHT TO MAKE MODIFICATIONS, REVISIONS, AND CHANGES TO THE FLOOR PLANS, SPECIFICATIONS, AND FEATURES WITHOUT PRIOR NOTICE.


TOTAL APARTMENT AREA:

343.79 SQ.FT. (31.94 SQ.M.)

PROJECT NAME / BUILDING:

AFC -054B


SHEET SIZE : A3 DRAWN : RECS ARCHITECTS REVIEWED : HR APPROVED : AS

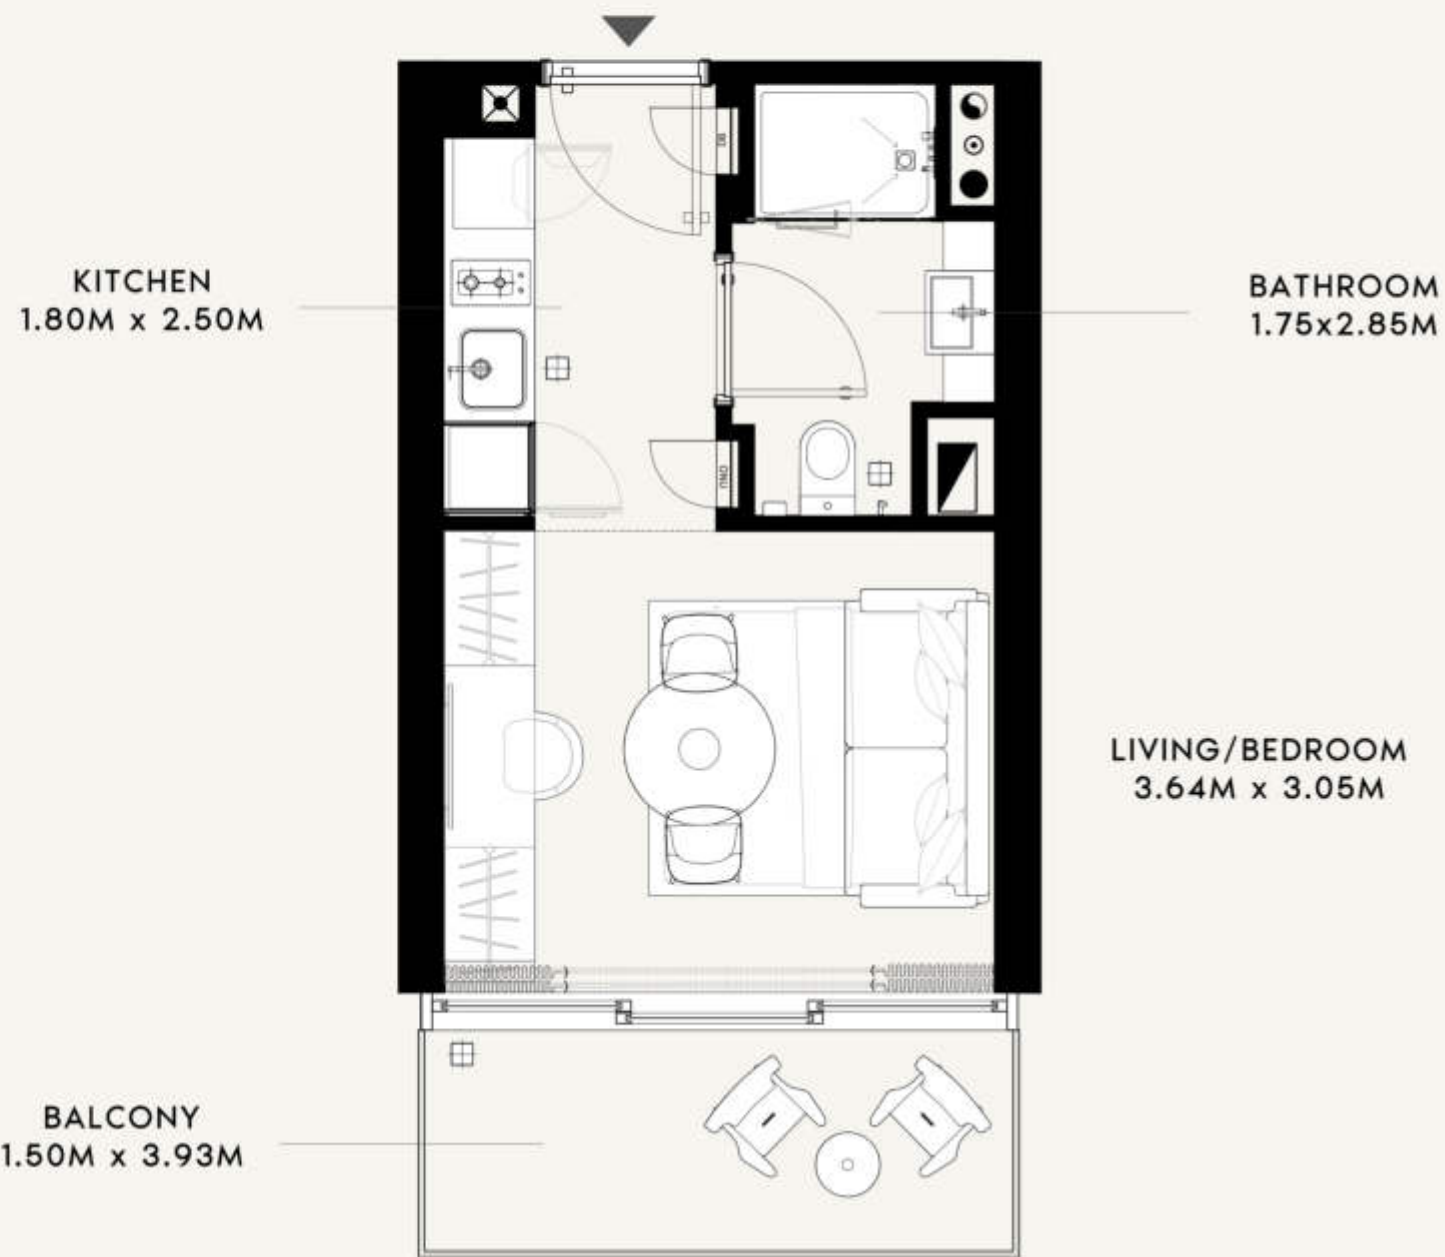

SCALE : 1:50



SCALE : N.T.S

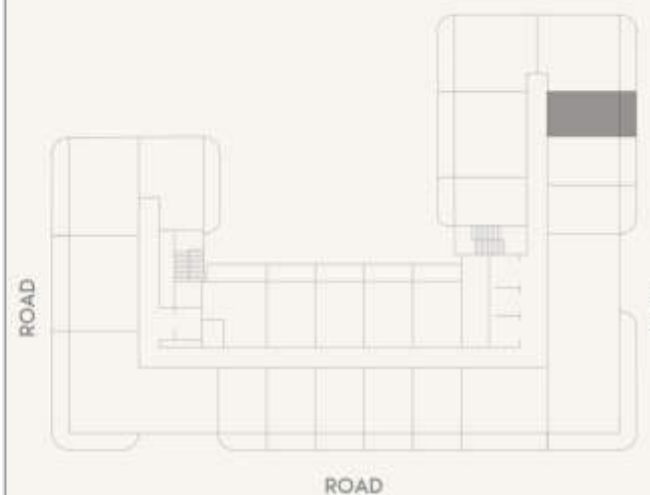

SCALE : N.T.S

**AZIZI**

FLOOR NO:

2nd FLOOR

UNIT TYPE:

STUDIO (TYPE-01B)

APARTMENT AREA:

251.66 SQ.FT. (23.38 SQ.M.)

BALCONY AREA:

68.35 SQ.FT. (6.35 SQ.M.)

DISCLAIMER:

THE COLORED MARKETING FLOOR PLANS PROVIDED BY THE DEVELOPER ARE FOR ILLUSTRATIVE PURPOSES ONLY. ACTUAL DIMENSIONS, LAYOUT, AND FINISHES MAY VARY FROM THOSE DEPICTED IN THE PLANS. FURNITURE, FIXTURES, AND EQUIPMENT SHOWN IN THE PLANS ARE FOR DECORATIVE PURPOSES ONLY AND ARE NOT INCLUDED IN THE PURCHASE OR LEASE OF THE PROPERTY. THE DEVELOPER RESERVES THE RIGHT TO MAKE MODIFICATIONS, REVISIONS, AND CHANGES TO THE FLOOR PLANS, SPECIFICATIONS, AND FEATURES WITHOUT PRIOR NOTICE.


TOTAL APARTMENT AREA:

320 SQ.FT. (29.73 SQ.M.)

PROJECT NAME / BUILDING:

AFC -054B


SHEET SIZE : A3 DRAWN : RECS ARCHITECTS REVIEWED : HR APPROVED : AS

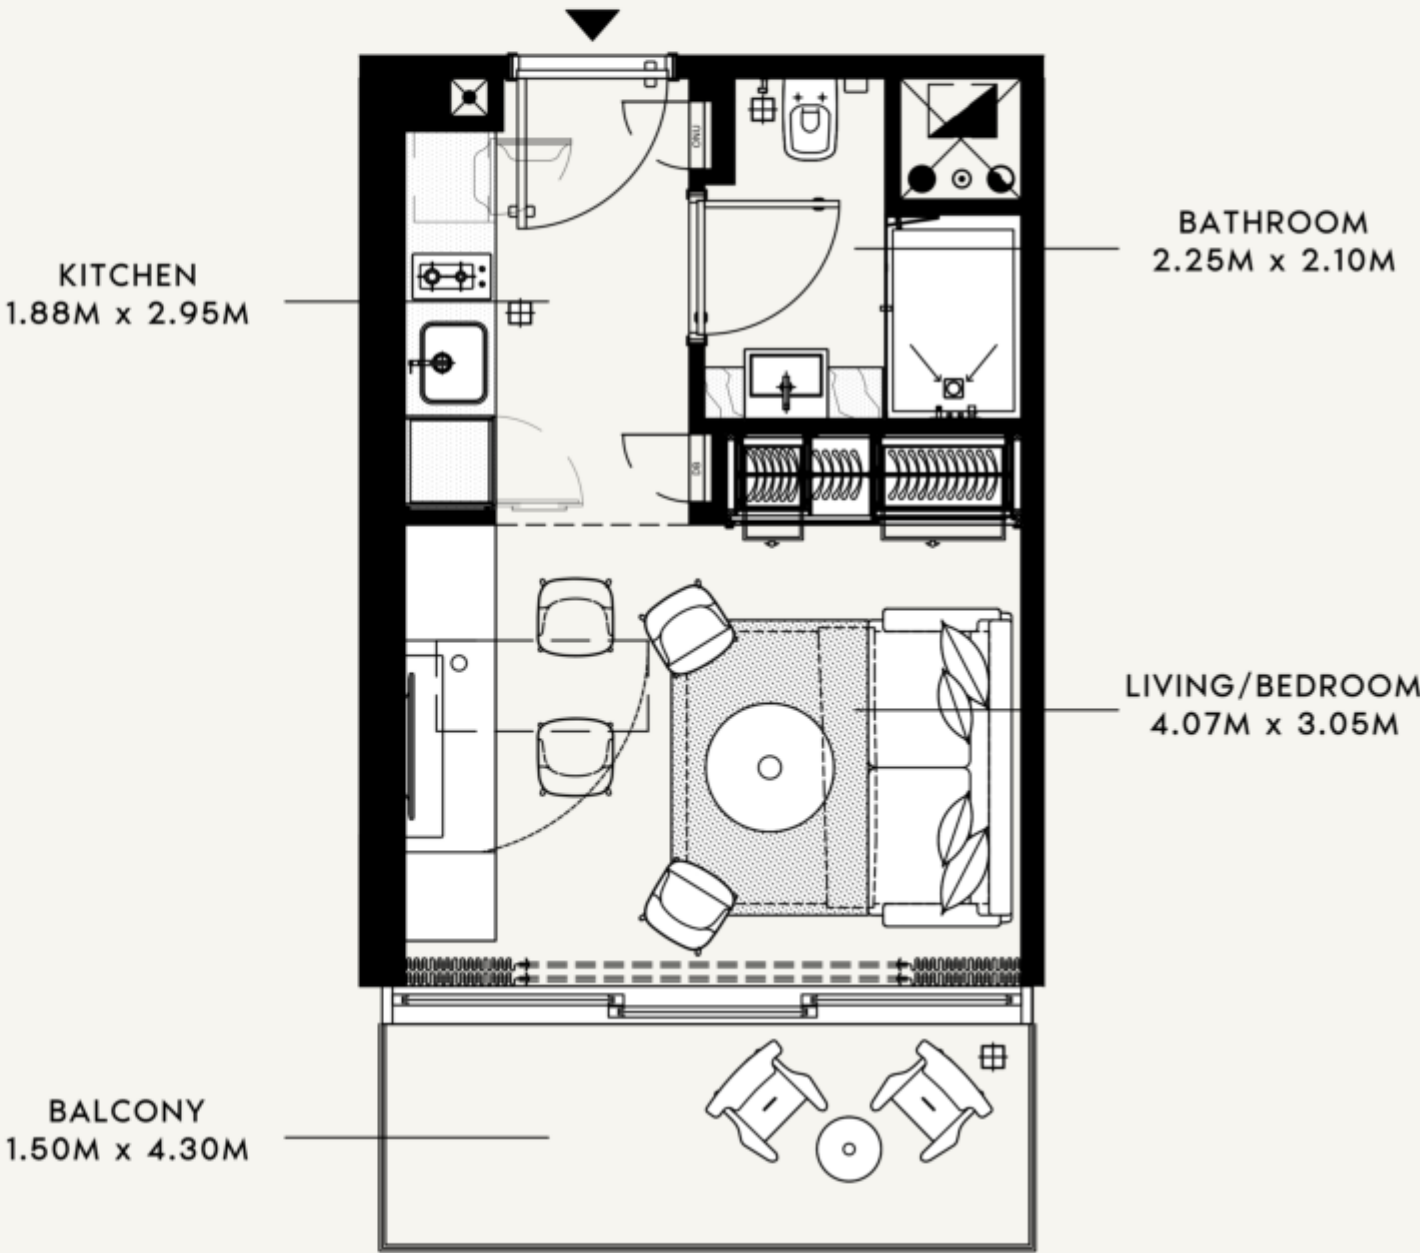

SCALE : 1:50



SCALE : N.T.S

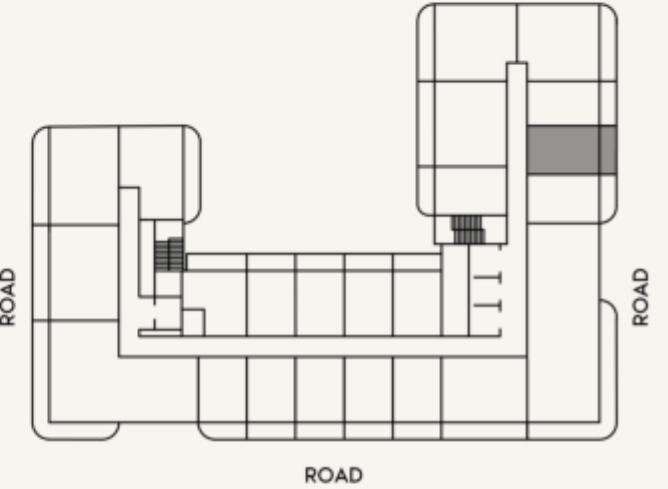

SCALE : N.T.S



FLOOR NO:

2nd FLOOR

UNIT TYPE:

STUDIO (TYPE-02C)

APARTMENT AREA:

277.60 SQ.FT. (25.79 SQ.M.)

BALCONY AREA:

72.01 SQ.FT. (6.69 SQ.M.)

DISCLAIMER:

THE COLORED MARKETING FLOOR PLANS PROVIDED BY THE DEVELOPER ARE FOR ILLUSTRATIVE PURPOSES ONLY. ACTUAL DIMENSIONS, LAYOUT, AND FINISHES MAY VARY FROM THOSE DEPICTED IN THE PLANS. FURNITURE, FIXTURES, AND EQUIPMENT SHOWN IN THE PLANS ARE FOR DECORATIVE PURPOSES ONLY AND ARE NOT INCLUDED IN THE PURCHASE OR LEASE OF THE PROPERTY. THE DEVELOPER RESERVES THE RIGHT TO MAKE MODIFICATIONS, REVISIONS, AND CHANGES TO THE FLOOR PLANS, SPECIFICATIONS, AND FEATURES WITHOUT PRIOR NOTICE.


TOTAL APARTMENT AREA:

349.61 SQ.FT. (32.48 SQ.M.)

PROJECT NAME / BUILDING:

AFC -054B




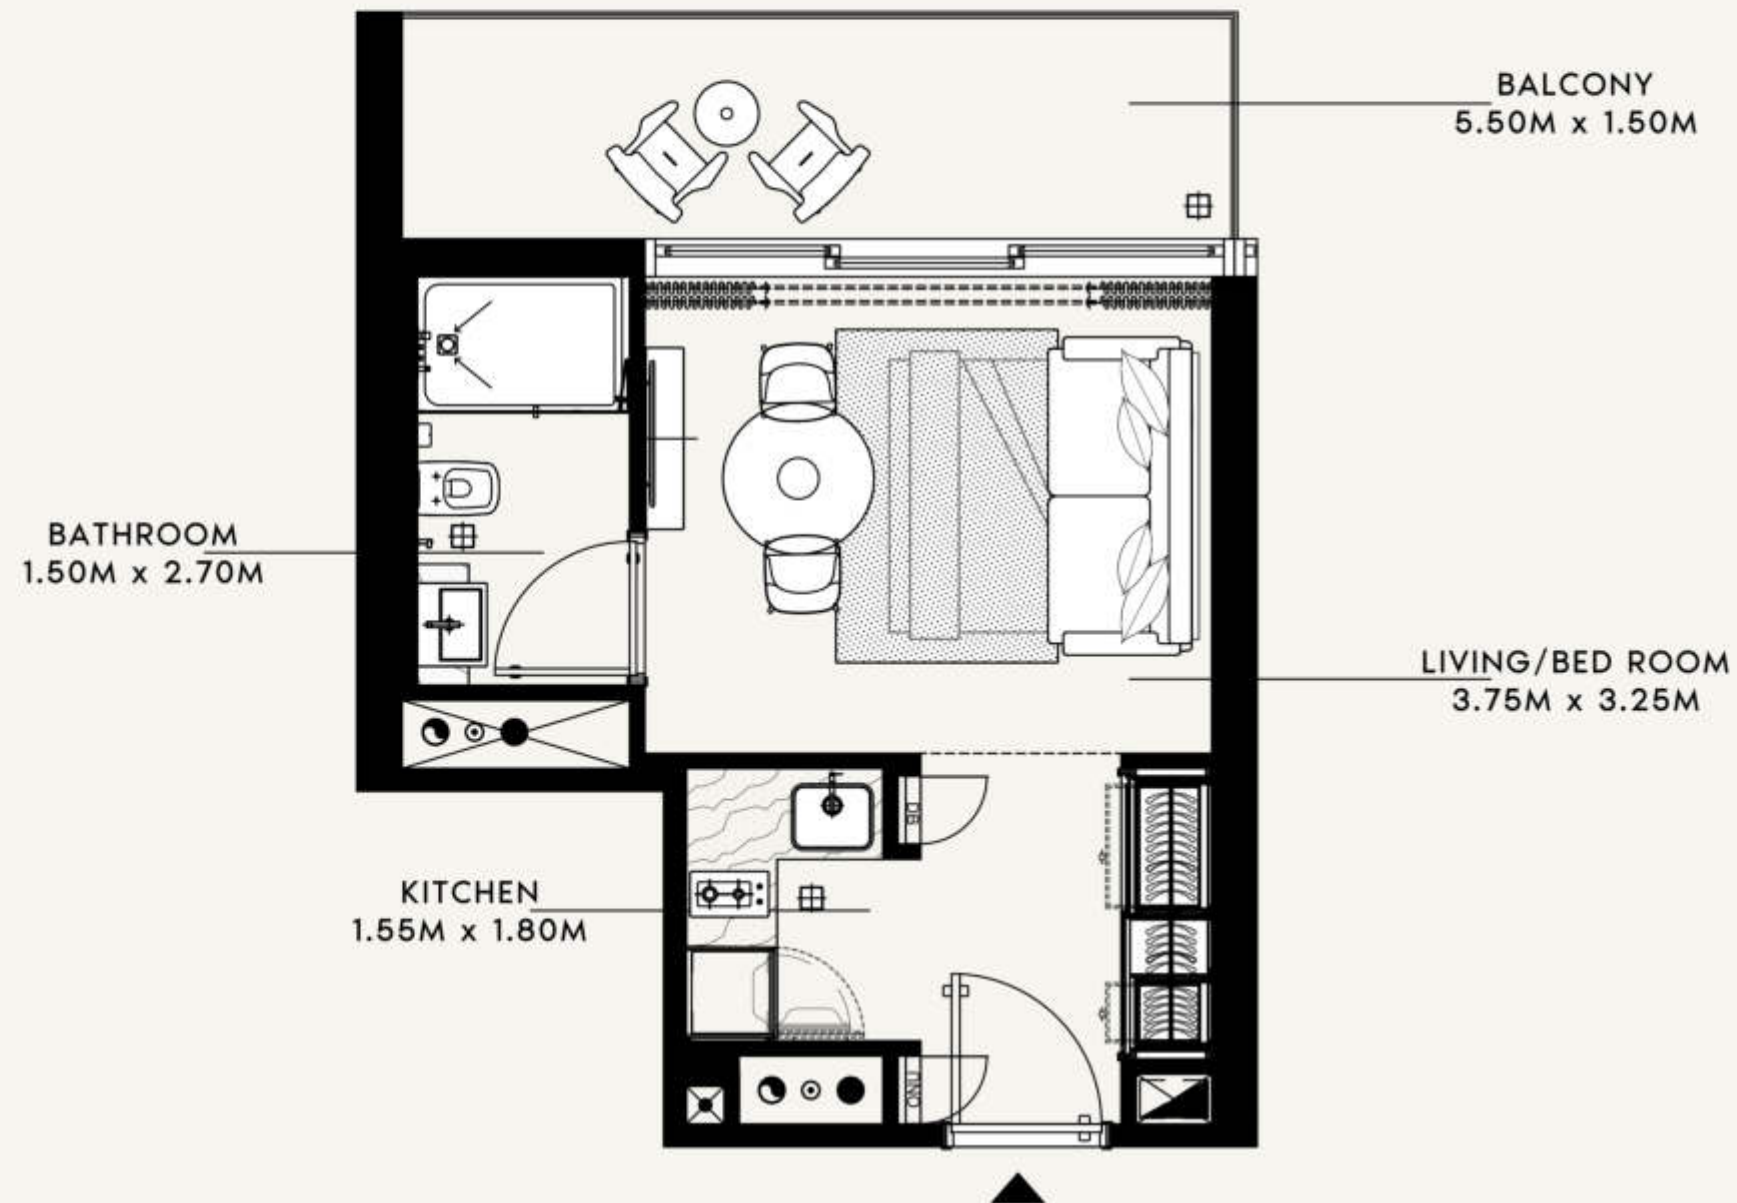

SCALE : 1:50



SCALE : N.T.S

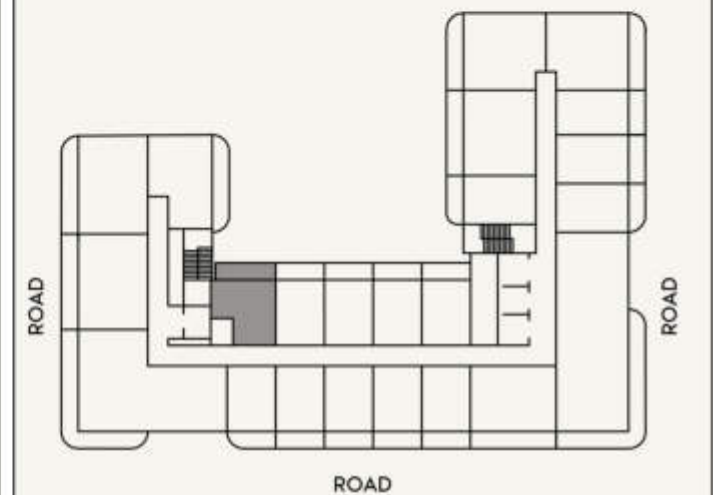

SCALE : N.T.S

**AZIZI**

FLOOR NO:

2nd FLOOR

UNIT TYPE:

STUDIO (TYPE-02B)

APARTMENT AREA:

283.31 SQ.FT. (26.32 SQ.M.)

BALCONY AREA:

91.60 SQ.FT. (8.51 SQ.M.)

DISCLAIMER:

THE COLORED MARKETING FLOOR PLANS PROVIDED BY THE DEVELOPER ARE FOR ILLUSTRATIVE PURPOSES ONLY. ACTUAL DIMENSIONS, LAYOUT, AND FINISHES MAY VARY FROM THOSE DEPICTED IN THE PLANS. FURNITURE, PICTURES, AND EQUIPMENT SHOWN IN THE PLANS ARE FOR DECORATIVE PURPOSES ONLY AND ARE NOT INCLUDED IN THE PURCHASE OR LEASE OF THE PROPERTY. THE DEVELOPER RESERVES THE RIGHT TO MAKE MODIFICATIONS, REVISIONS, AND CHANGES TO THE FLOOR PLANS, SPECIFICATIONS, AND FEATURES WITHOUT PRIOR NOTICE.


TOTAL APARTMENT AREA:

374.91 SQ.FT. (34.83 SQ.M.)

PROJECT NAME / BUILDING:

AFC -054B


SHEET SIZE : A3 DRAWN : RECS ARCHITECTS REVIEWED : HR APPROVED : AS

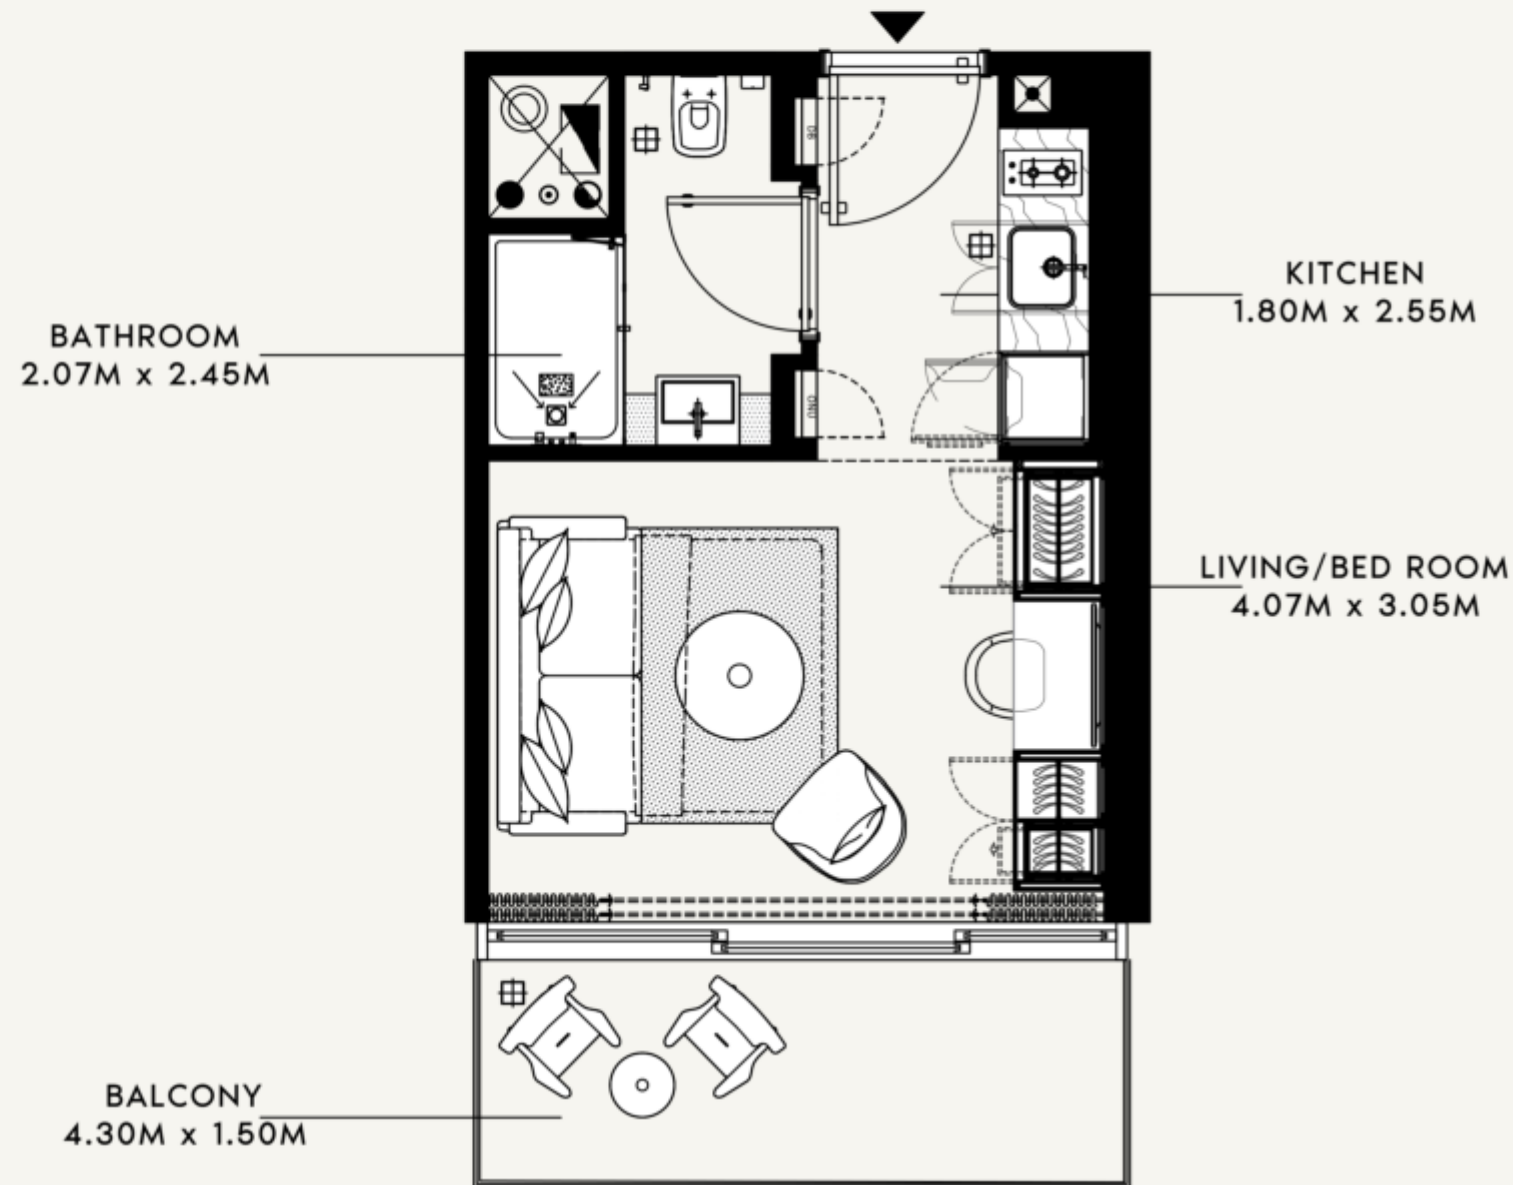

SCALE : 1:50



SCALE : N.T.S

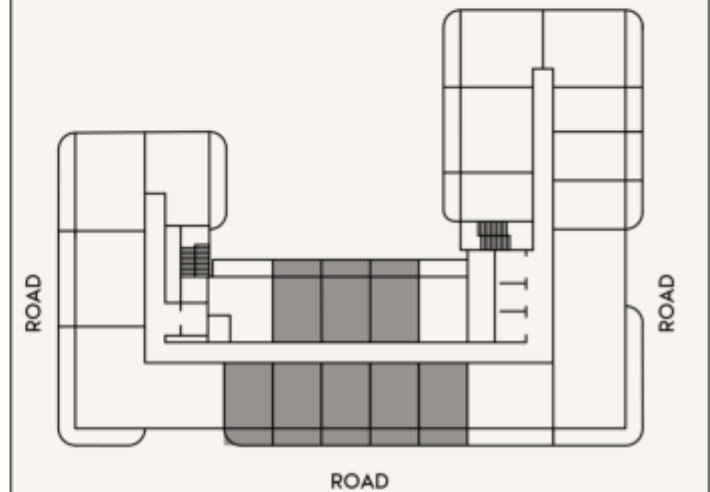

SCALE : N.T.S



**AZIZI**

FLOOR NO:

2nd FLOOR

APARTMENT AREA:

258.87 SQ.FT. (24.05 SQ.M.)

DISCLAIMER:

THE COLORED MARKETING FLOOR PLANS PROVIDED BY THE DEVELOPER ARE FOR ILLUSTRATIVE PURPOSES ONLY. ACTUAL DIMENSIONS, LAYOUT, AND FINISHES MAY VARY FROM THOSE DEPICTED IN THE PLANS. FURNITURE, FIXTURES, AND EQUIPMENT SHOWN IN THE PLANS ARE FOR DECORATIVE PURPOSES ONLY AND ARE NOT INCLUDED IN THE PURCHASE OR LEASE OF THE PROPERTY. THE DEVELOPER RESERVES THE RIGHT TO MAKE MODIFICATIONS, REVISIONS, AND CHANGES TO THE FLOOR PLANS, SPECIFICATIONS, AND FEATURES WITHOUT PRIOR NOTICE.

PROJECT NAME / BUILDING:

AFC -054B

UNIT TYPE:


STUDIO (TYPE-01A)

BALCONY AREA:

68.85 SQ.FT. (6.49 SQ.M.)

TOTAL APARTMENT AREA:


328.73 SQ.FT. (30.54 SQ.M.)

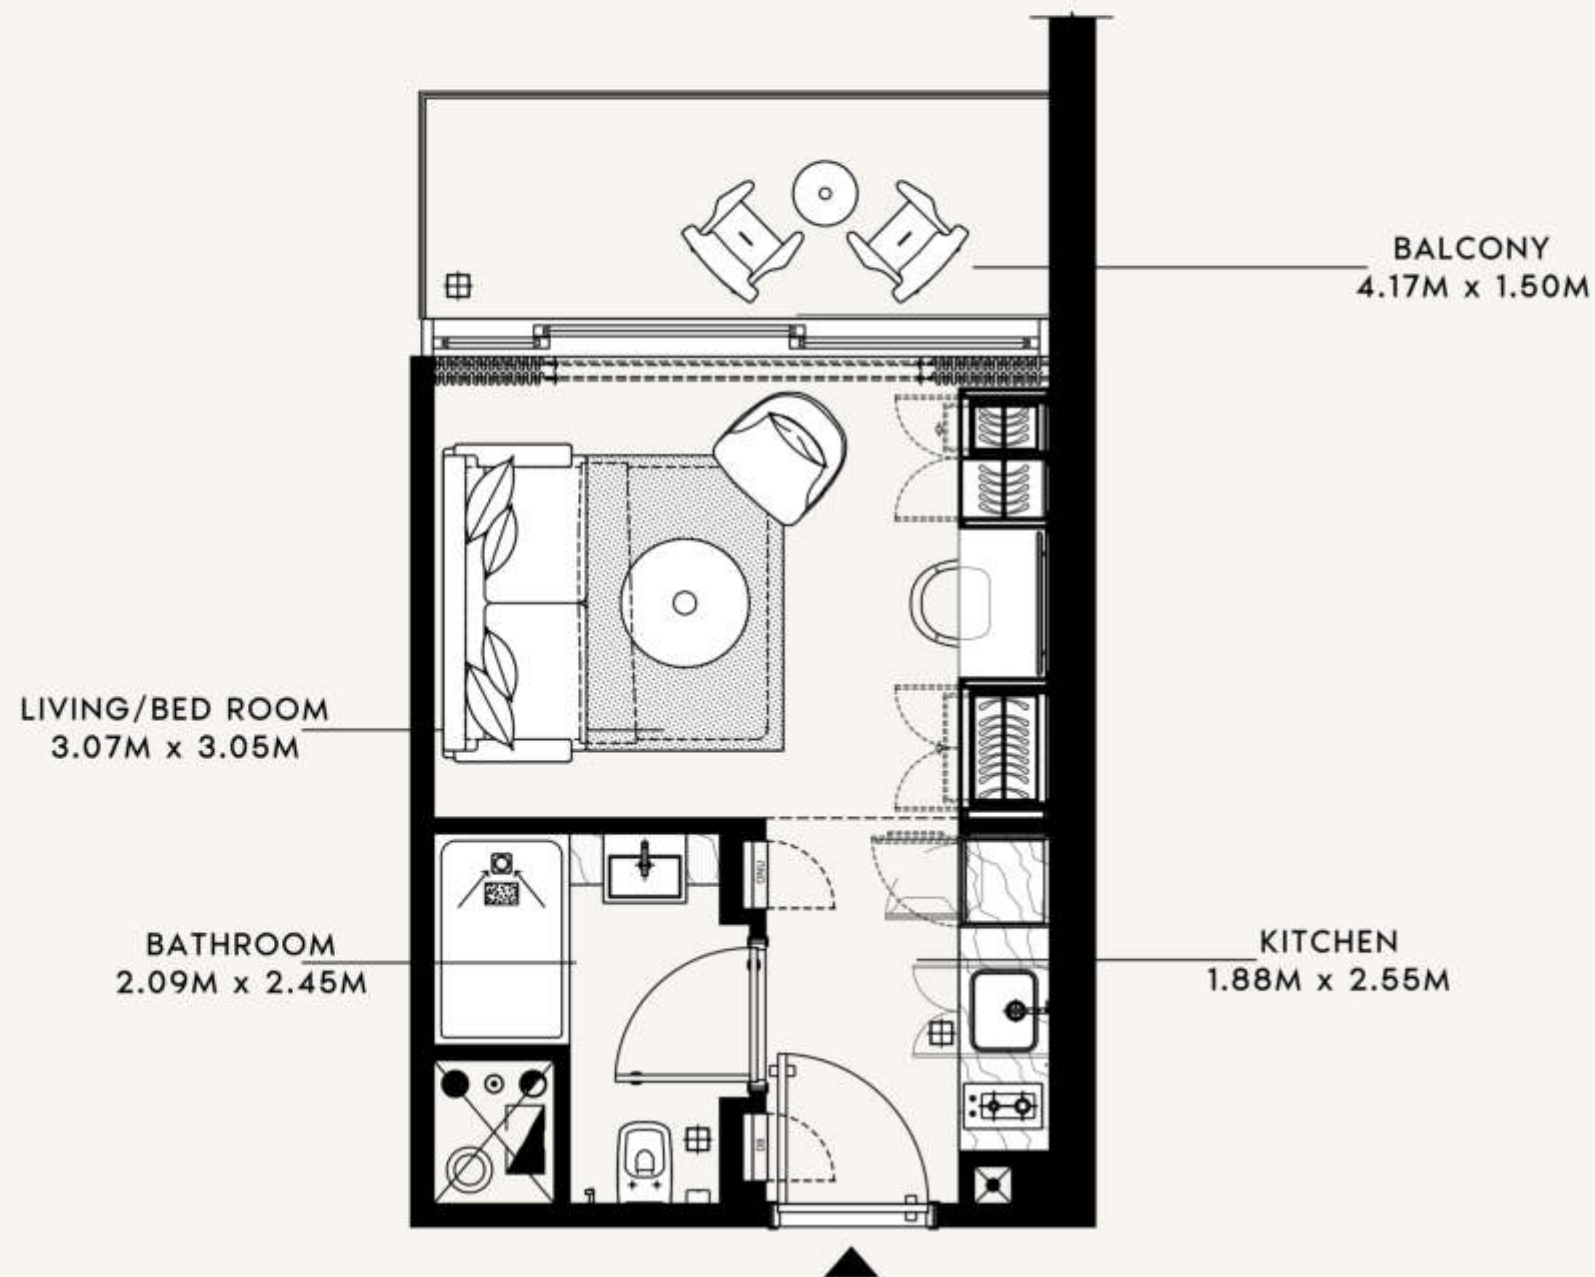

SCALE : 1:50



SCALE : N.T.S

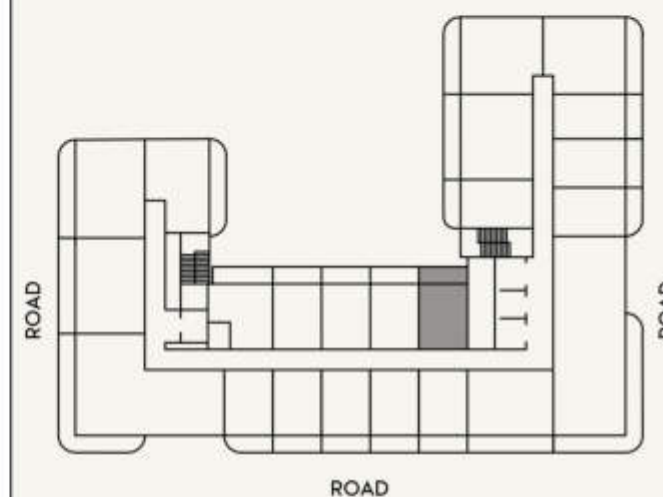

SCALE : N.T.S

**AZIZI**

FLOOR NO:

2nd FLOOR

UNIT TYPE:

STUDIO (TYPE-01C)

APARTMENT AREA:

259.41 SQ.FT. (24.10 SQ.M.)

BALCONY AREA:

68.45 SQ.FT. (6.36 SQ.M.)

DISCLAIMER:

THE COLORED MARKETING FLOOR PLANS PROVIDED BY THE DEVELOPER ARE FOR ILLUSTRATIVE PURPOSES ONLY. ACTUAL DIMENSIONS, LAYOUT, AND FINISHES MAY VARY FROM THOSE DEPICTED IN THE PLANS. FURNITURE, FIXTURES, AND EQUIPMENT SHOWN IN THE PLANS ARE FOR DECORATIVE PURPOSES ONLY AND ARE NOT INCLUDED IN THE PURCHASE OR LEASE OF THE PROPERTY. THE DEVELOPER RESERVES THE RIGHT TO MAKE MODIFICATIONS, REVISIONS, AND CHANGES TO THE FLOOR PLANS, SPECIFICATIONS, AND FEATURES WITHOUT PRIOR NOTICE.

TOTAL APARTMENT AREA:


327.87 SQ.FT. (30.46 SQ.M.)

PROJECT NAME / BUILDING:

AFC -054B




SHEET SIZE : A3 DRAWN : RECS ARCHITECTS REVIEWED : HR APPROVED : AS

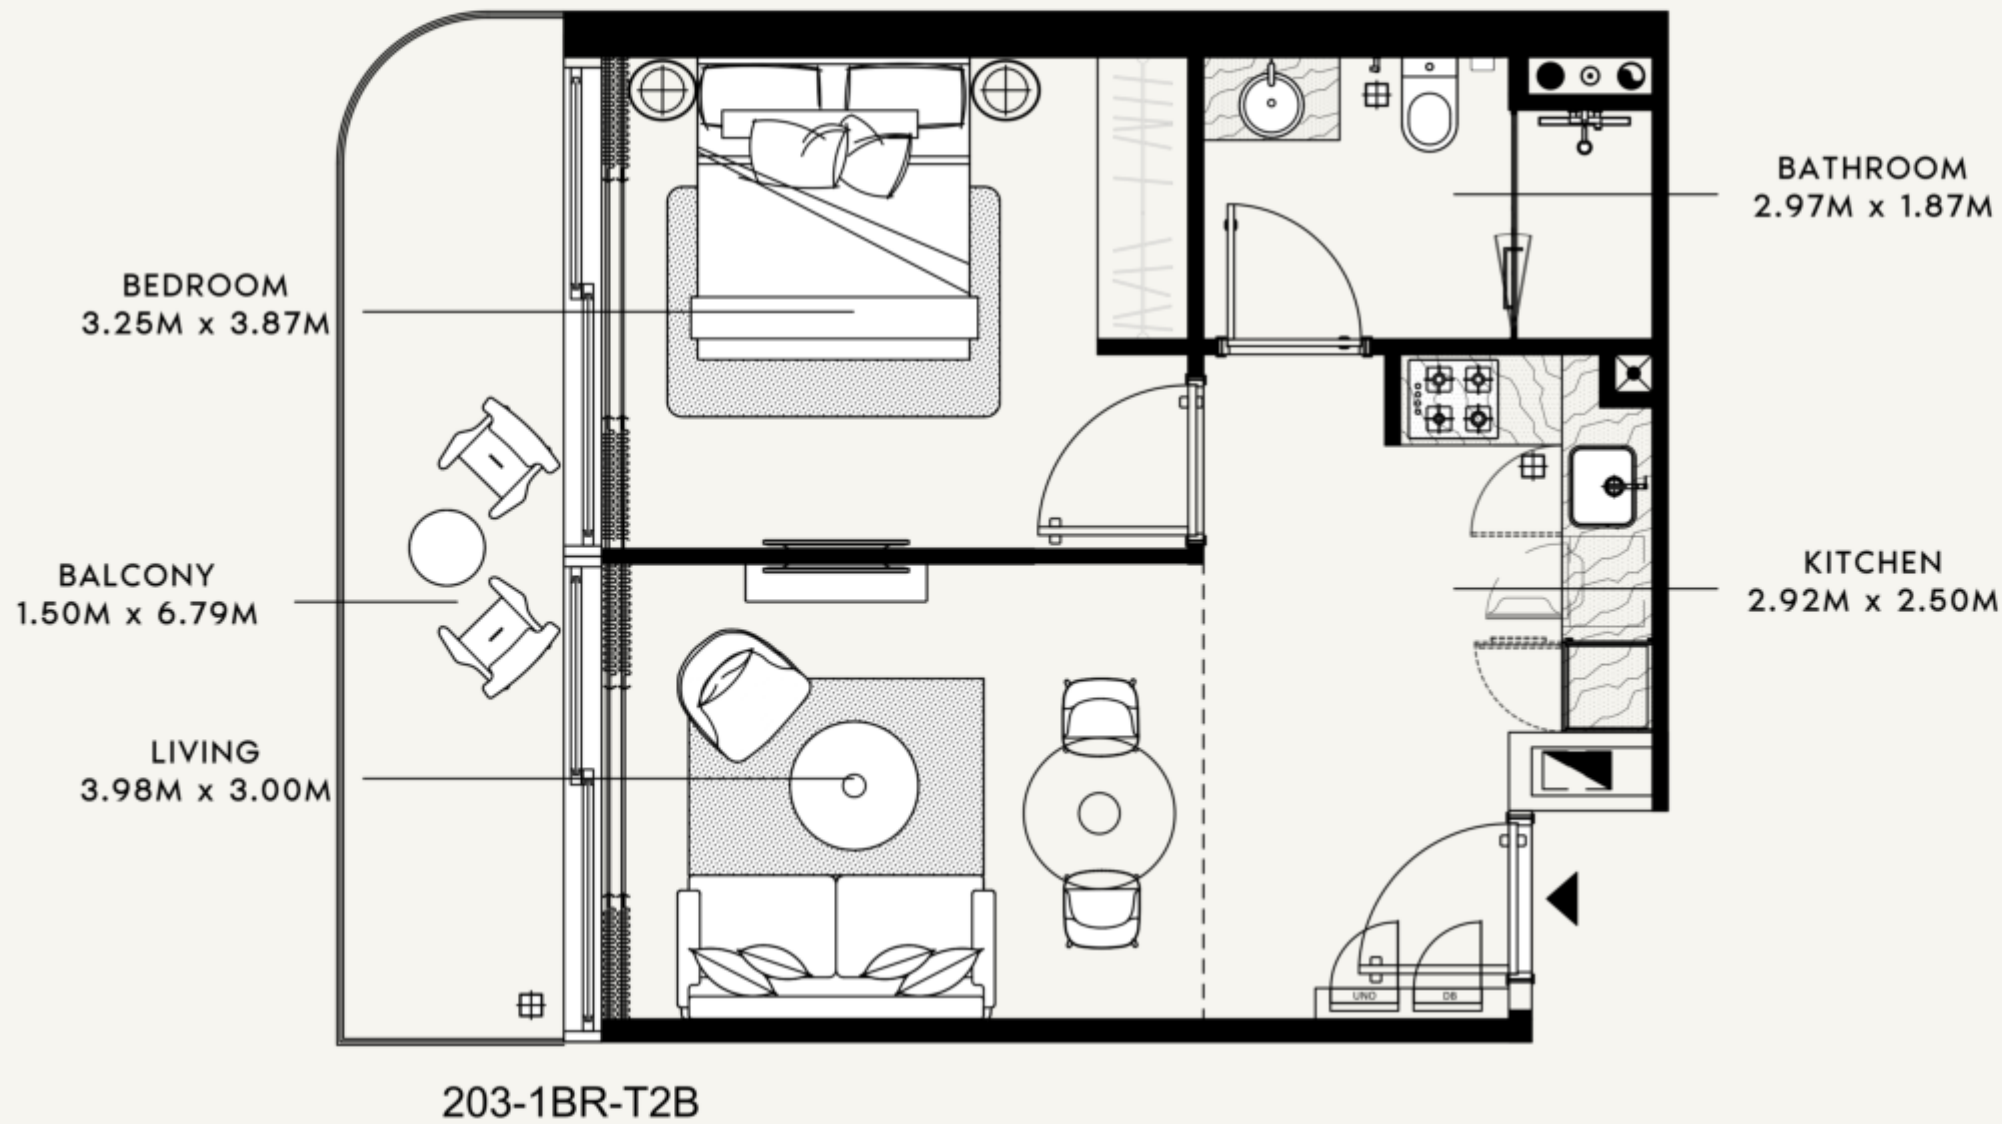

SCALE : 1:50



SCALE : N.T.S

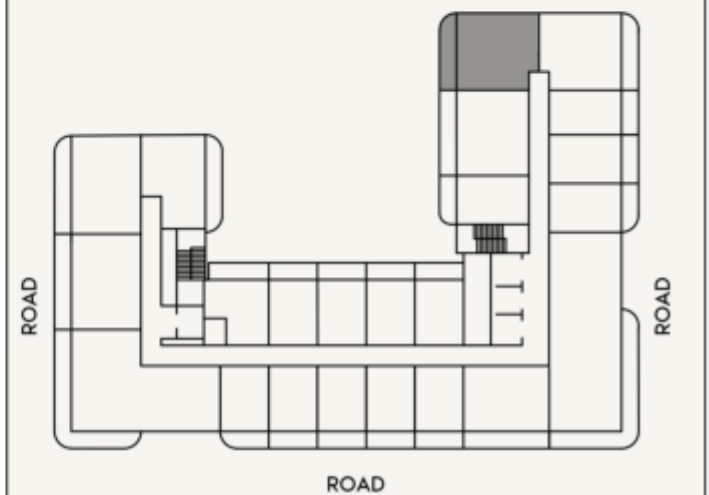

SCALE : N.T.S



**AZIZI**

FLOOR NO:

2nd FLOOR

APARTMENT AREA:

493,42 SQ.FT. (45.84 SQ.M.)

DISCLAIMER:

THE COLORED MARKETING FLOOR PLANS PROVIDED BY THE DEVELOPER ARE FOR ILLUSTRATIVE PURPOSES ONLY. ACTUAL DIMENSIONS, LAYOUT, AND FINISHES MAY VARY FROM THOSE DEPICTED IN THE PLANS. FURNITURE, FIXTURES, AND EQUIPMENT SHOWN IN THE PLANS ARE FOR DECORATIVE PURPOSES ONLY AND ARE NOT INCLUDED IN THE PURCHASE OR LEASE OF THE PROPERTY. THE DEVELOPER RESERVES THE RIGHT TO MAKE MODIFICATIONS, REVISIONS, AND CHANGES TO THE FLOOR PLANS, SPECIFICATIONS, AND FEATURES WITHOUT PRIOR NOTICE.

PROJECT NAME / BUILDING:

AFC -054B

UNIT TYPE:

1 BEDROOM (TYPE-02B)

BALCONY AREA:


119,69 SQ.FT. (11.12 SQ.M.)

TOTAL APARTMENT AREA:

613,11 SQ.FT. (56.96 SQ.M.)




SHEET SIZE : A3 DRAWN : RECS ARCHITECTS REVIEWED : HR APPROVED : AS

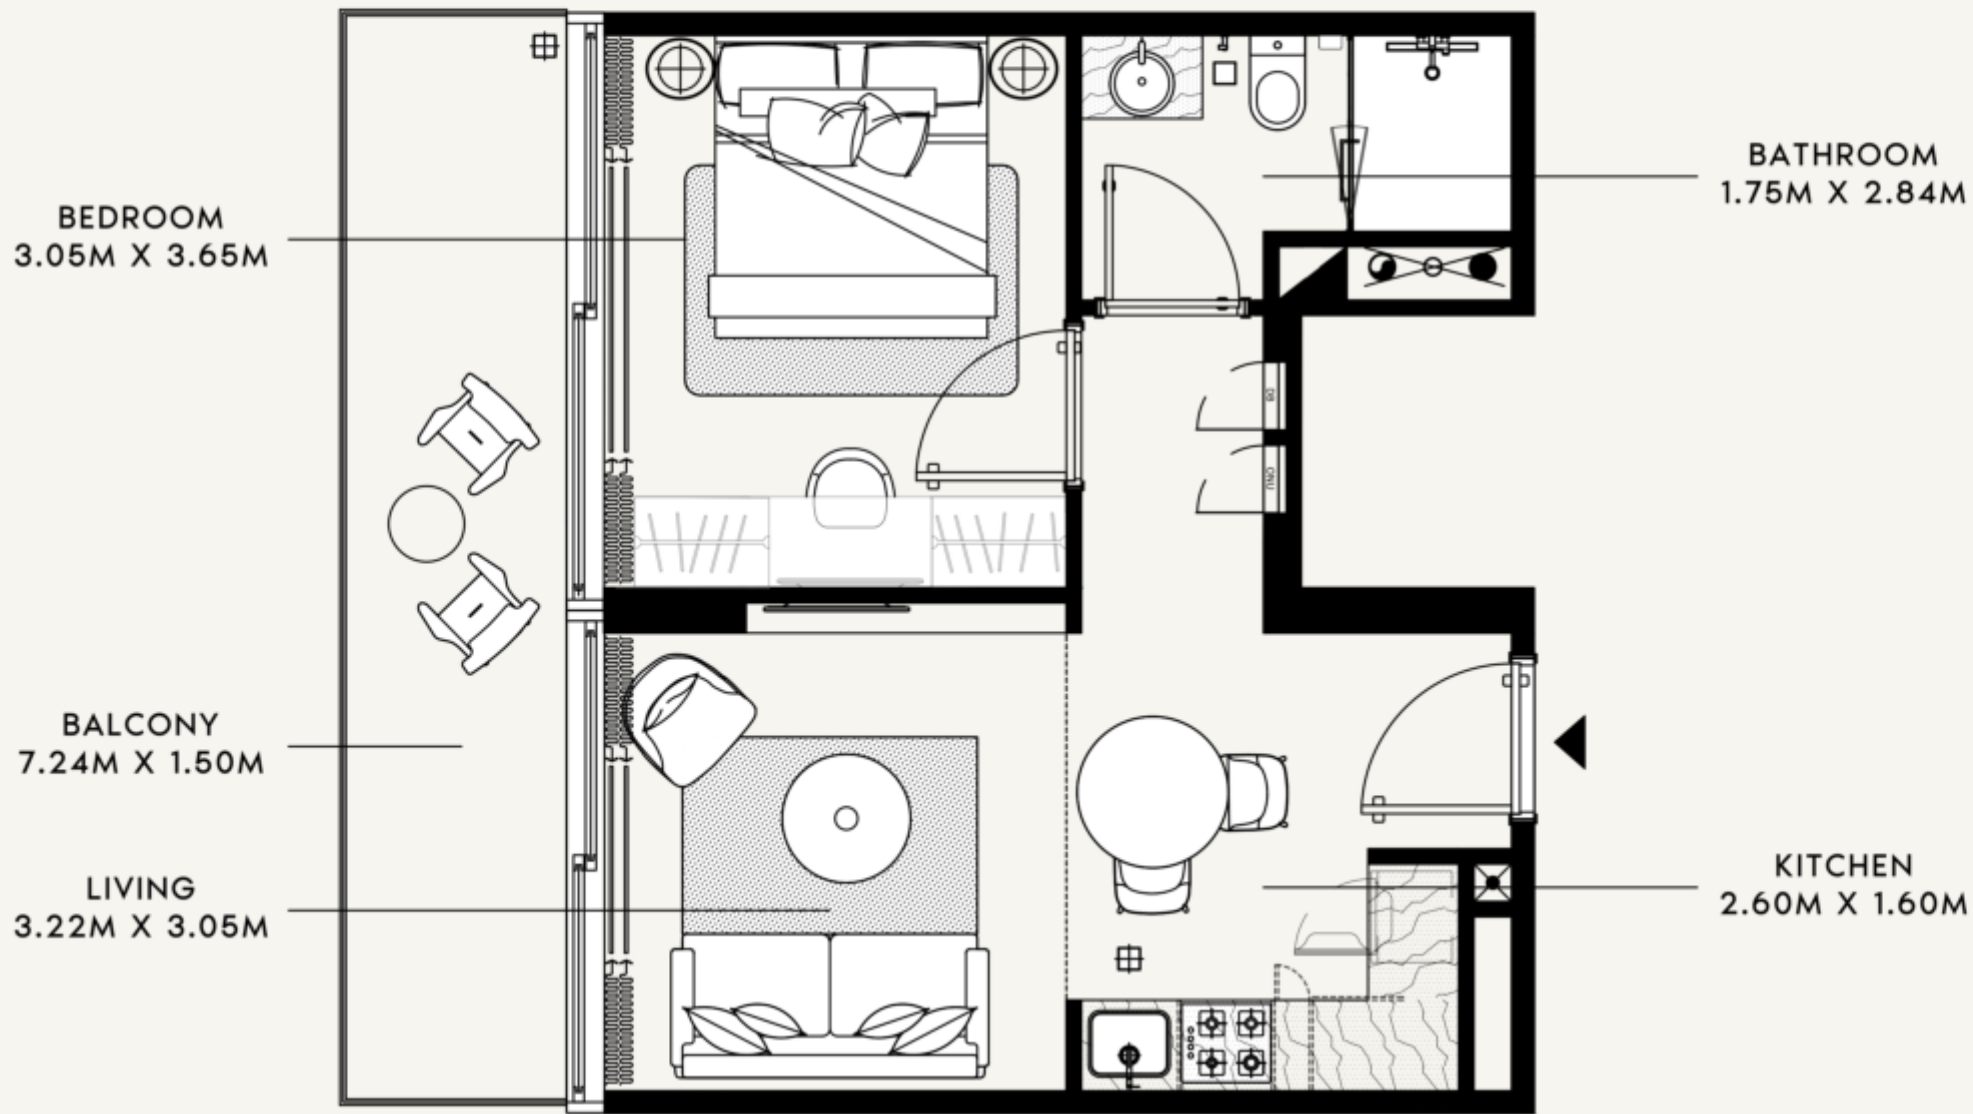

SCALE : 1:50



SCALE : N.T.S

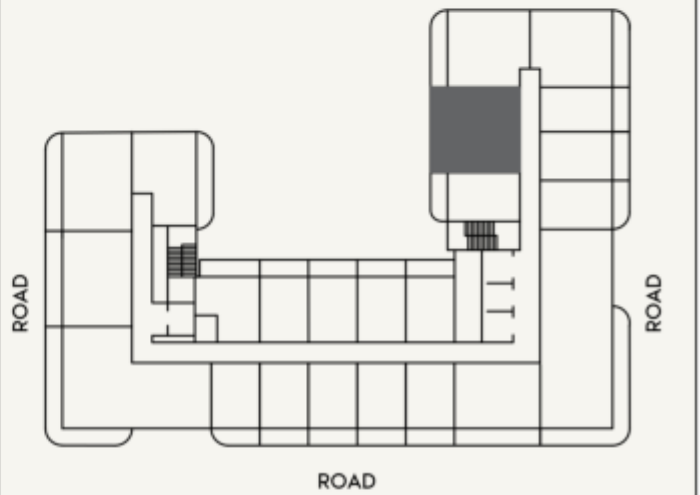

SCALE : N.T.S



**AZIZI**

FLOOR NO:

2nd FLOOR

APARTMENT AREA:

426,79 SQ.FT. (39.65 SQ.M.)

DISCLAIMER:

THE COLORED MARKETING FLOOR PLANS PROVIDED BY THE DEVELOPER ARE FOR ILLUSTRATIVE PURPOSES ONLY. ACTUAL DIMENSIONS, LAYOUT, AND FINISHES MAY VARY FROM THOSE DEPICTED IN THE PLANS. FURNITURE, FIXTURES, AND EQUIPMENT SHOWN IN THE PLANS ARE FOR DECORATIVE PURPOSES ONLY AND ARE NOT INCLUDED IN THE PURCHASE OR LEASE OF THE PROPERTY. THE DEVELOPER RESERVES THE RIGHT TO MAKE MODIFICATIONS, REVISIONS, AND CHANGES TO THE FLOOR PLANS, SPECIFICATIONS, AND FEATURES WITHOUT PRIOR NOTICE.

PROJECT NAME / BUILDING:

AFC -054B

UNIT TYPE:

1 BEDROOM (TYPE-02A)

BALCONY AREA:

124,22 SQ.FT. (11.54 SQ.M.)

TOTAL APARTMENT AREA:

551,00 SQ.FT. (51.19 SQ.M.)

SHEET SIZE : A3 DRAWN : RECS ARCHITECTS REVIEWED : HR APPROVED : AS

KITCHEN  
2.22M x 1.90M

BATHROOM  
2.48M x 1.80M

LIVING  
3.63M x 3.70M

BEDROOM  
3.70M x 3.80M

BALCONY  
1.50M x 7.78M

SCALE : 1:50

SCALE : N.T.S

SCALE : N.T.S

**AZIZI**

FLOOR NO:

2nd FLOOR

APARTMENT AREA:

481.47 SQ.FT. (44.73 SQ.M.)

DISCLAIMER:

THE COLORED MARKETING FLOOR PLANS PROVIDED BY THE DEVELOPER ARE FOR ILLUSTRATIVE PURPOSES ONLY. ACTUAL DIMENSIONS, LAYOUT, AND FINISHES MAY VARY FROM THOSE DEPICTED IN THE PLANS. FURNITURE, FIXTURES, AND EQUIPMENT SHOWN IN THE PLANS ARE FOR DECORATIVE PURPOSES ONLY AND ARE NOT INCLUDED IN THE PURCHASE OR LEASE OF THE PROPERTY. THE DEVELOPER RESERVES THE RIGHT TO MAKE MODIFICATIONS, REVISIONS, AND CHANGES TO THE FLOOR PLANS, SPECIFICATIONS, AND FEATURES WITHOUT PRIOR NOTICE.

PROJECT NAME / BUILDING:

AFC -054B

UNIT TYPE:

1 BEDROOM (TYPE-01A)

BALCONY AREA:

128.31 SQ.FT. (11.92 SQ.M.)

TOTAL APARTMENT AREA:

609.77 SQ.FT. (56.65 SQ.M.)



SHEET SIZE : A3 DRAWN : RECS ARCHITECTS REVIEWED : HR APPROVED : AS



FLOOR NO:

2nd FLOOR

UNIT TYPE:

1BEDROOM (TYPE-01B)

APARTMENT AREA:

450.47 SQ.FT. (41.85 SQ.M.)

BALCONY AREA:

139.28 SQ.FT. (12.94 SQ.M.)

DISCLAIMER:

THE COLORED MARKETING FLOOR PLANS PROVIDED BY THE DEVELOPER ARE FOR ILLUSTRATIVE PURPOSES ONLY. ACTUAL DIMENSIONS, LAYOUT, AND FINISHES MAY VARY FROM THOSE DEPICTED IN THE PLANS. FURNITURE, FIXTURES, AND EQUIPMENT SHOWN IN THE PLANS ARE FOR DECORATIVE PURPOSES ONLY AND ARE NOT INCLUDED IN THE PURCHASE OR LEASE OF THE PROPERTY. THE DEVELOPER RESERVES THE RIGHT TO MAKE MODIFICATIONS, REVISIONS, AND CHANGES TO THE FLOOR PLANS, SPECIFICATIONS, AND FEATURES WITHOUT PRIOR NOTICE.

TOTAL APARTMENT AREA:

589.75 SQ.FT. (54.79 SQ.M.)

PROJECT NAME / BUILDING:

AFC -054B

SCALE : 1:50

BED ROOM  
3.80M x 3.05M

BATH ROOM  
2.80M x 1.60M


BALCONY  
1.50M x 8.65M

KITCHEN  
2.70M x 2.60M

LIVING ROOM  
4.40M x 3.00M

SCALE : N.T.S

SCALE : N.T.S

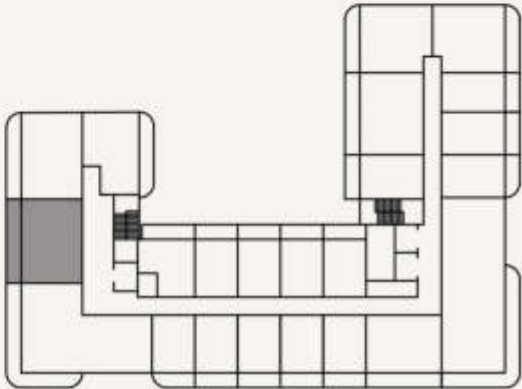

SHEET SIZE : A3 DRAWN : RECS ARCHITECTS REVIEWED : HR APPROVED : AS

BATH ROOM  
3.25M x 1.45M

BED ROOM  
3.22M x 3.10M

KITCHEN  
1.50M x 2.50M


LIVING ROOM  
5.10M x 3.30M

BALCONY  
1.50M x 8.56M

SCALE : 1:50



SCALE : N.T.S

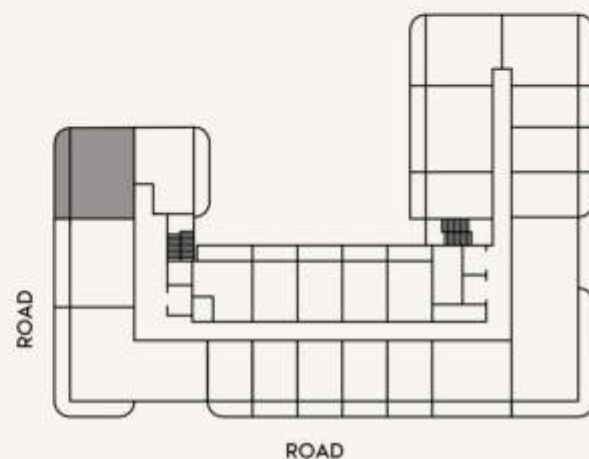

SCALE : N.T.S



**AZIZI**

FLOOR NO:

2nd FLOOR

APARTMENT AREA:

450.04 SQ.FT. (41.81 SQ.M.)

DISCLAIMER:

THE COLORED MARKETING FLOOR PLANS PROVIDED BY THE DEVELOPER ARE FOR ILLUSTRATIVE PURPOSES ONLY. ACTUAL DIMENSIONS, LAYOUT, AND FINISHES MAY VARY FROM THOSE DEPICTED IN THE PLANS. FURNITURE, FIXTURES, AND EQUIPMENT SHOWN IN THE PLANS ARE FOR DECORATIVE PURPOSES ONLY AND ARE NOT INCLUDED IN THE PURCHASE OR LEASE OF THE PROPERTY. THE DEVELOPER RESERVES THE RIGHT TO MAKE MODIFICATIONS, REVISIONS, AND CHANGES TO THE FLOOR PLANS, SPECIFICATIONS, AND FEATURES WITHOUT PRIOR NOTICE.

PROJECT NAME / BUILDING:

AFC -054B

UNIT TYPE:

1 BEDROOM (TYPE-02A)

BALCONY AREA:




136.27 SQ.FT. (12.66 SQ.M.)

TOTAL APARTMENT AREA:

586.31 SQ.FT. (54.47 SQ.M.)



SHEET SIZE : A3 DRAWN : RECS ARCHITECTS REVIEWED : HR APPROVED : AS

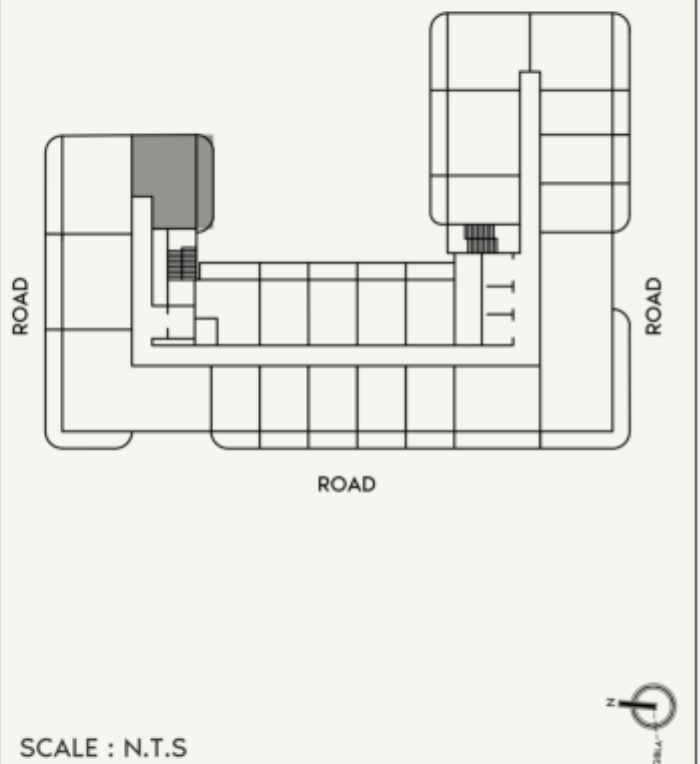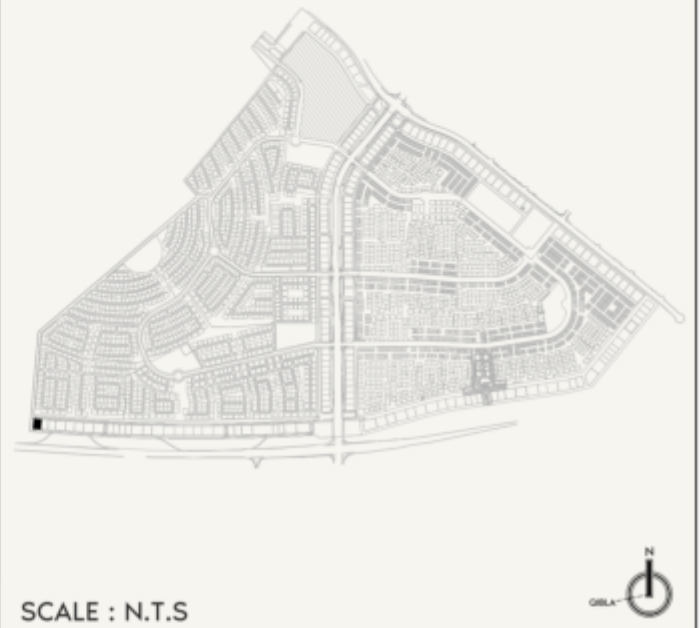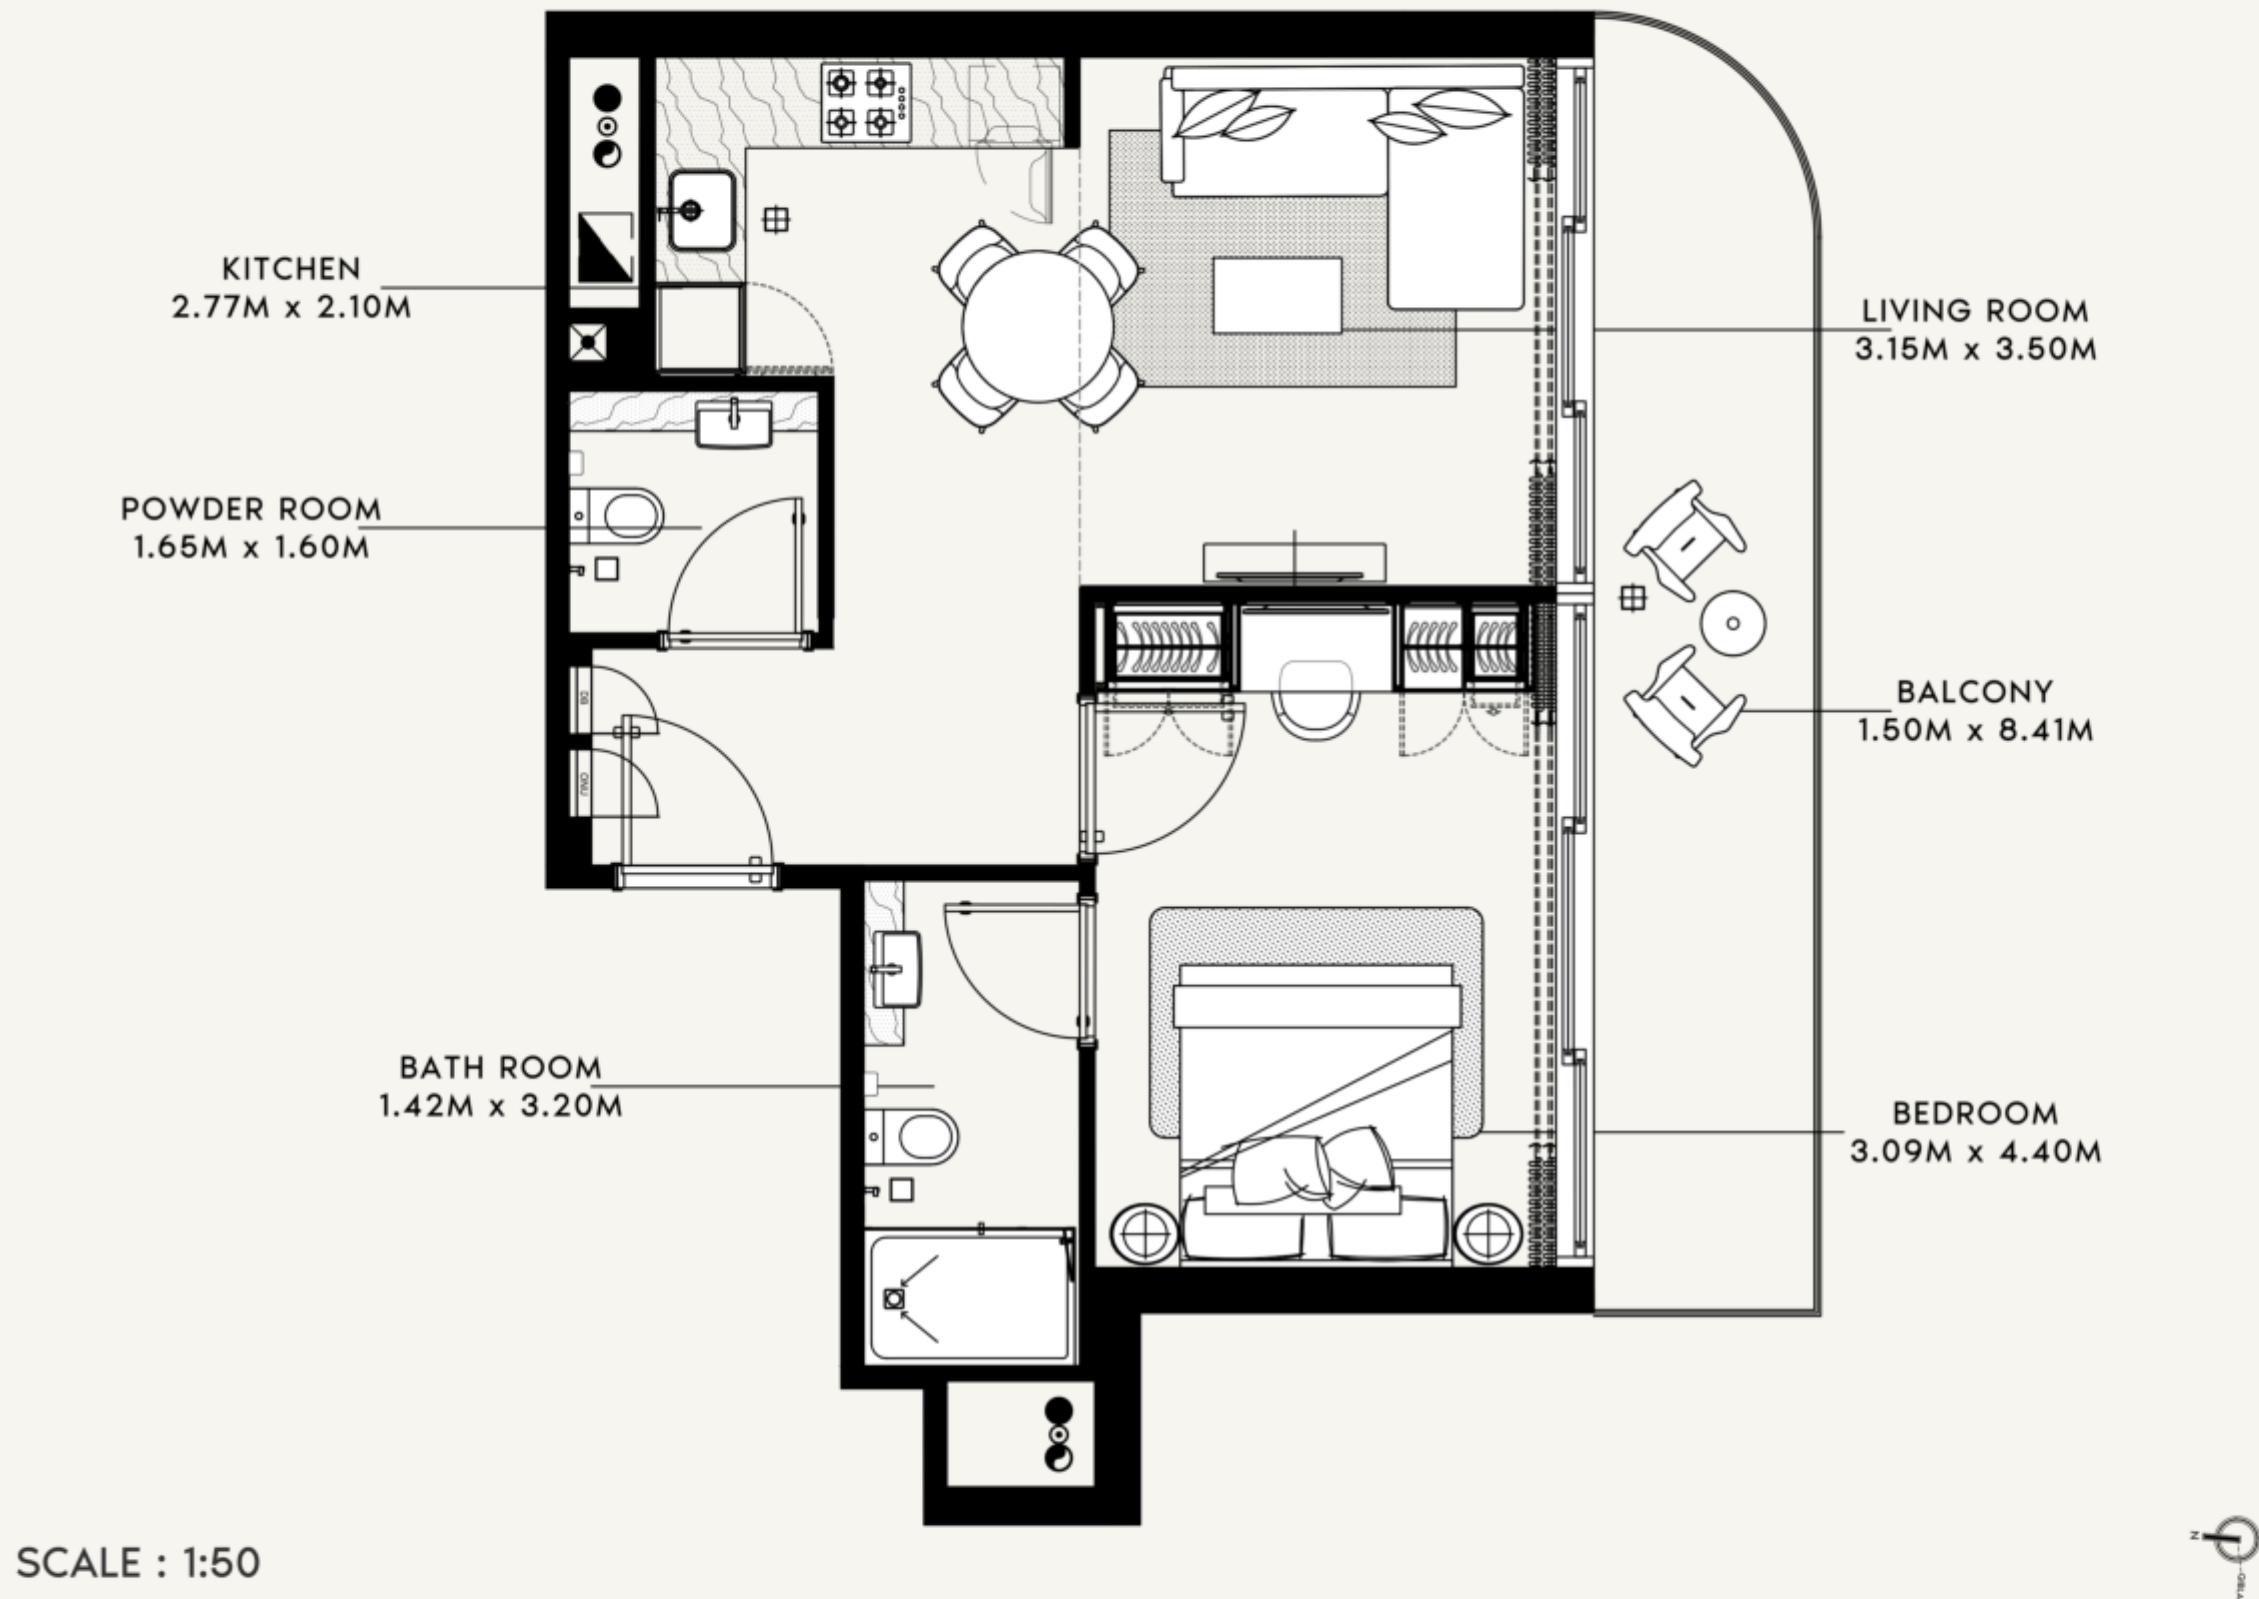

**AZIZI**

FLOOR NO:

2nd FLOOR

APARTMENT AREA:

545.84 SQ.FT. (50.71 SQ.M.)

DISCLAIMER:

THE COLORED MARKETING FLOOR PLANS PROVIDED BY THE DEVELOPER ARE FOR ILLUSTRATIVE PURPOSES ONLY. ACTUAL DIMENSIONS, LAYOUT, AND FINISHES MAY VARY FROM THOSE DEPICTED IN THE PLANS. FURNITURE, FIXTURES, AND EQUIPMENT SHOWN IN THE PLANS ARE FOR DECORATIVE PURPOSES ONLY AND ARE NOT INCLUDED IN THE PURCHASE OR LEASE OF THE PROPERTY. THE DEVELOPER RESERVES THE RIGHT TO MAKE MODIFICATIONS, REVISIONS, AND CHANGES TO THE FLOOR PLANS, SPECIFICATIONS, AND FEATURES WITHOUT PRIOR NOTICE.

PROJECT NAME / BUILDING:

AFC -054B

UNIT TYPE:


1BEDROOM (TYPE-02B)

BALCONY AREA:

137.67 SQ.FT. (12.79 SQ.M.)

TOTAL APARTMENT AREA:


683.51 SQ.FT. (63.50 SQ.M.)

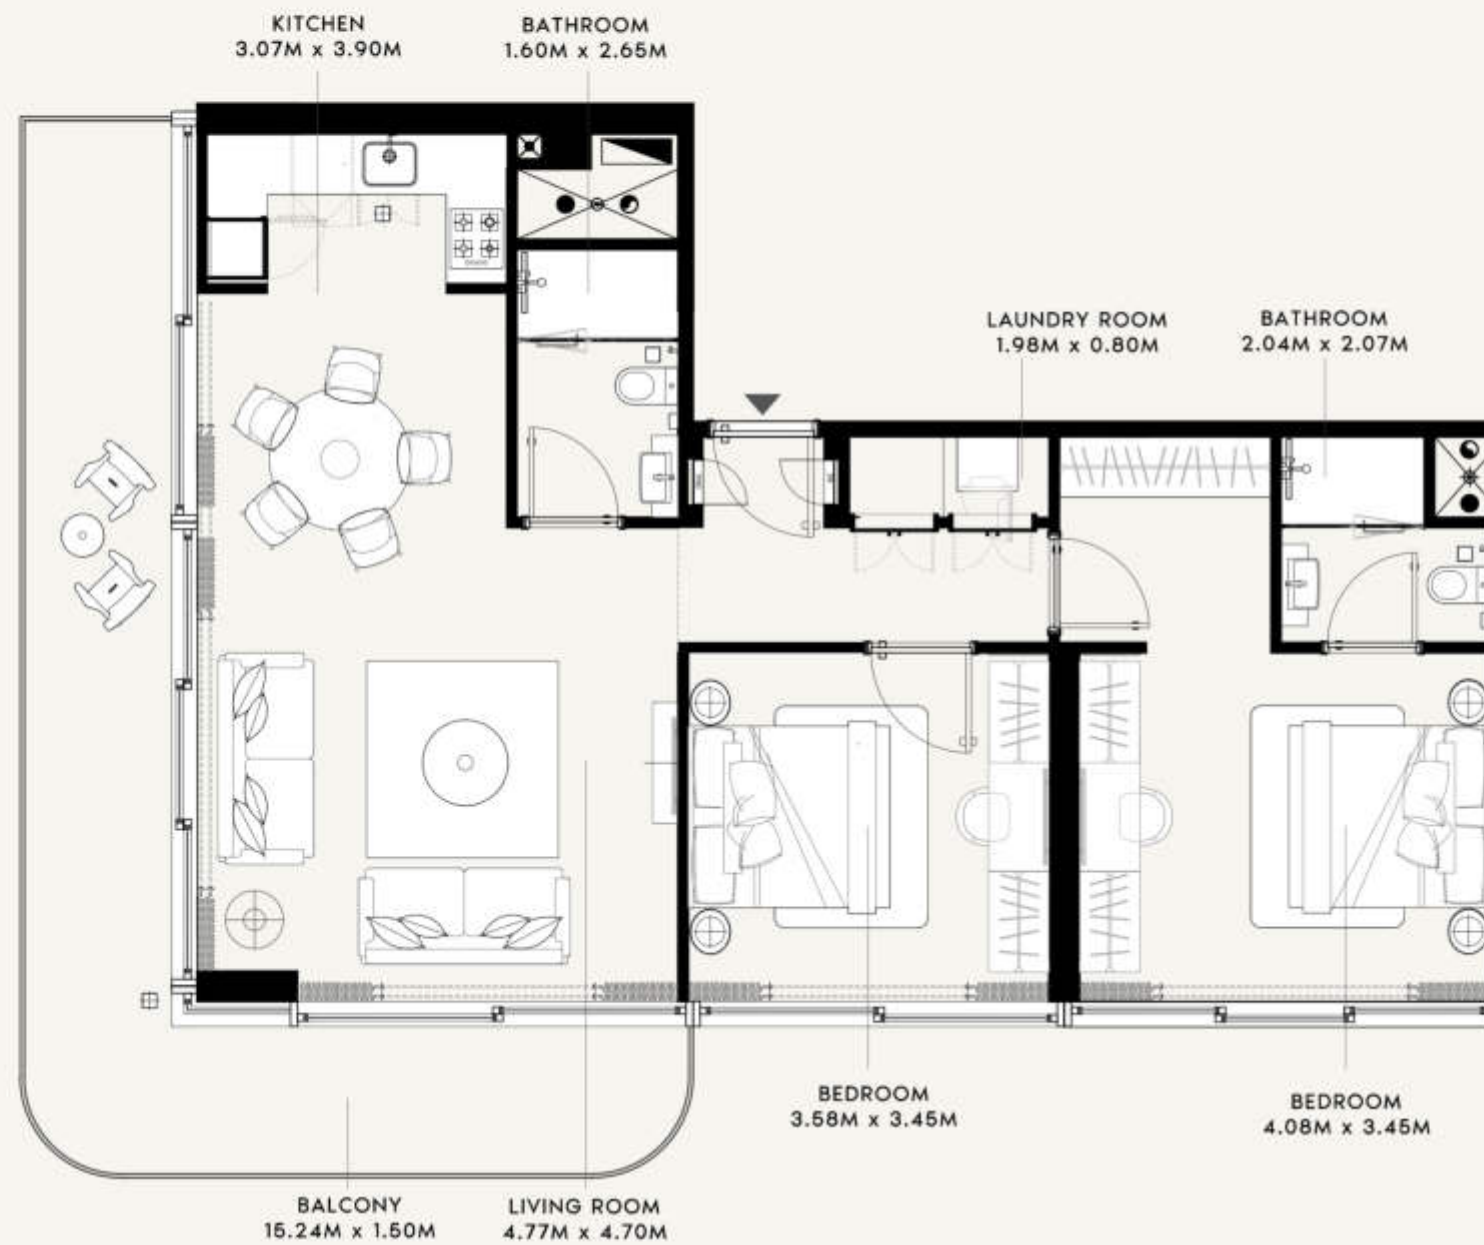

SCALE : 1:75



SCALE : N.T.S

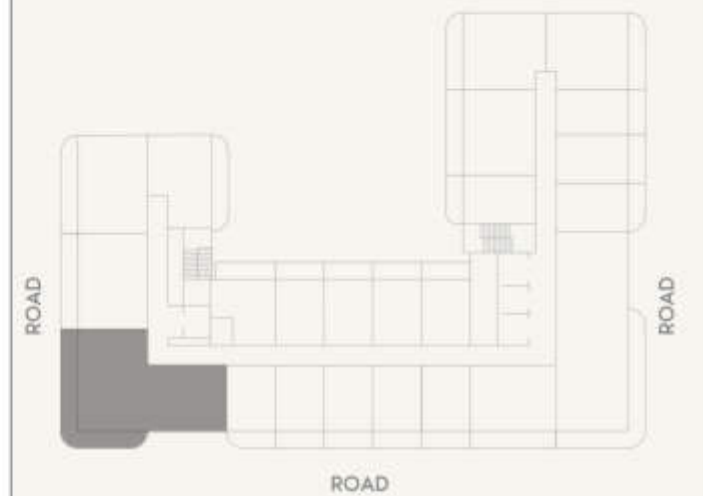

SCALE : N.T.S

**AZIZI**

FLOOR NO:

2nd FLOOR

UNIT TYPE:

2BEDROOM (TYPE-01)

APARTMENT AREA:

972.73 SQ.FT. (90.37 SQ.M.)

BALCONY AREA:

243.91 SQ.FT. (22.66 SQ.M.)

DISCLAIMER:

THE COLORED MARKETING FLOOR PLANS PROVIDED BY THE DEVELOPER ARE FOR ILLUSTRATIVE PURPOSES ONLY. ACTUAL DIMENSIONS, LAYOUT, AND FINISHES MAY VARY FROM THOSE DEPICTED IN THE PLANS. FURNITURE, FIXTURES, AND EQUIPMENT SHOWN IN THE PLANS ARE FOR DECORATIVE PURPOSES ONLY AND ARE NOT INCLUDED IN THE PURCHASE OR LEASE OF THE PROPERTY. THE DEVELOPER RESERVES THE RIGHT TO MAKE MODIFICATIONS, REVISIONS, AND CHANGES TO THE FLOOR PLANS, SPECIFICATIONS, AND FEATURES WITHOUT PRIOR NOTICE.

TOTAL APARTMENT AREA:


1216.64 SQ.FT. (113.03 SQ.M.)

PROJECT NAME / BUILDING:

AFC -054B



SHEET SIZE : A3 DRAWN : RECS ARCHITECTS REVIEWED : HR APPROVED : AS

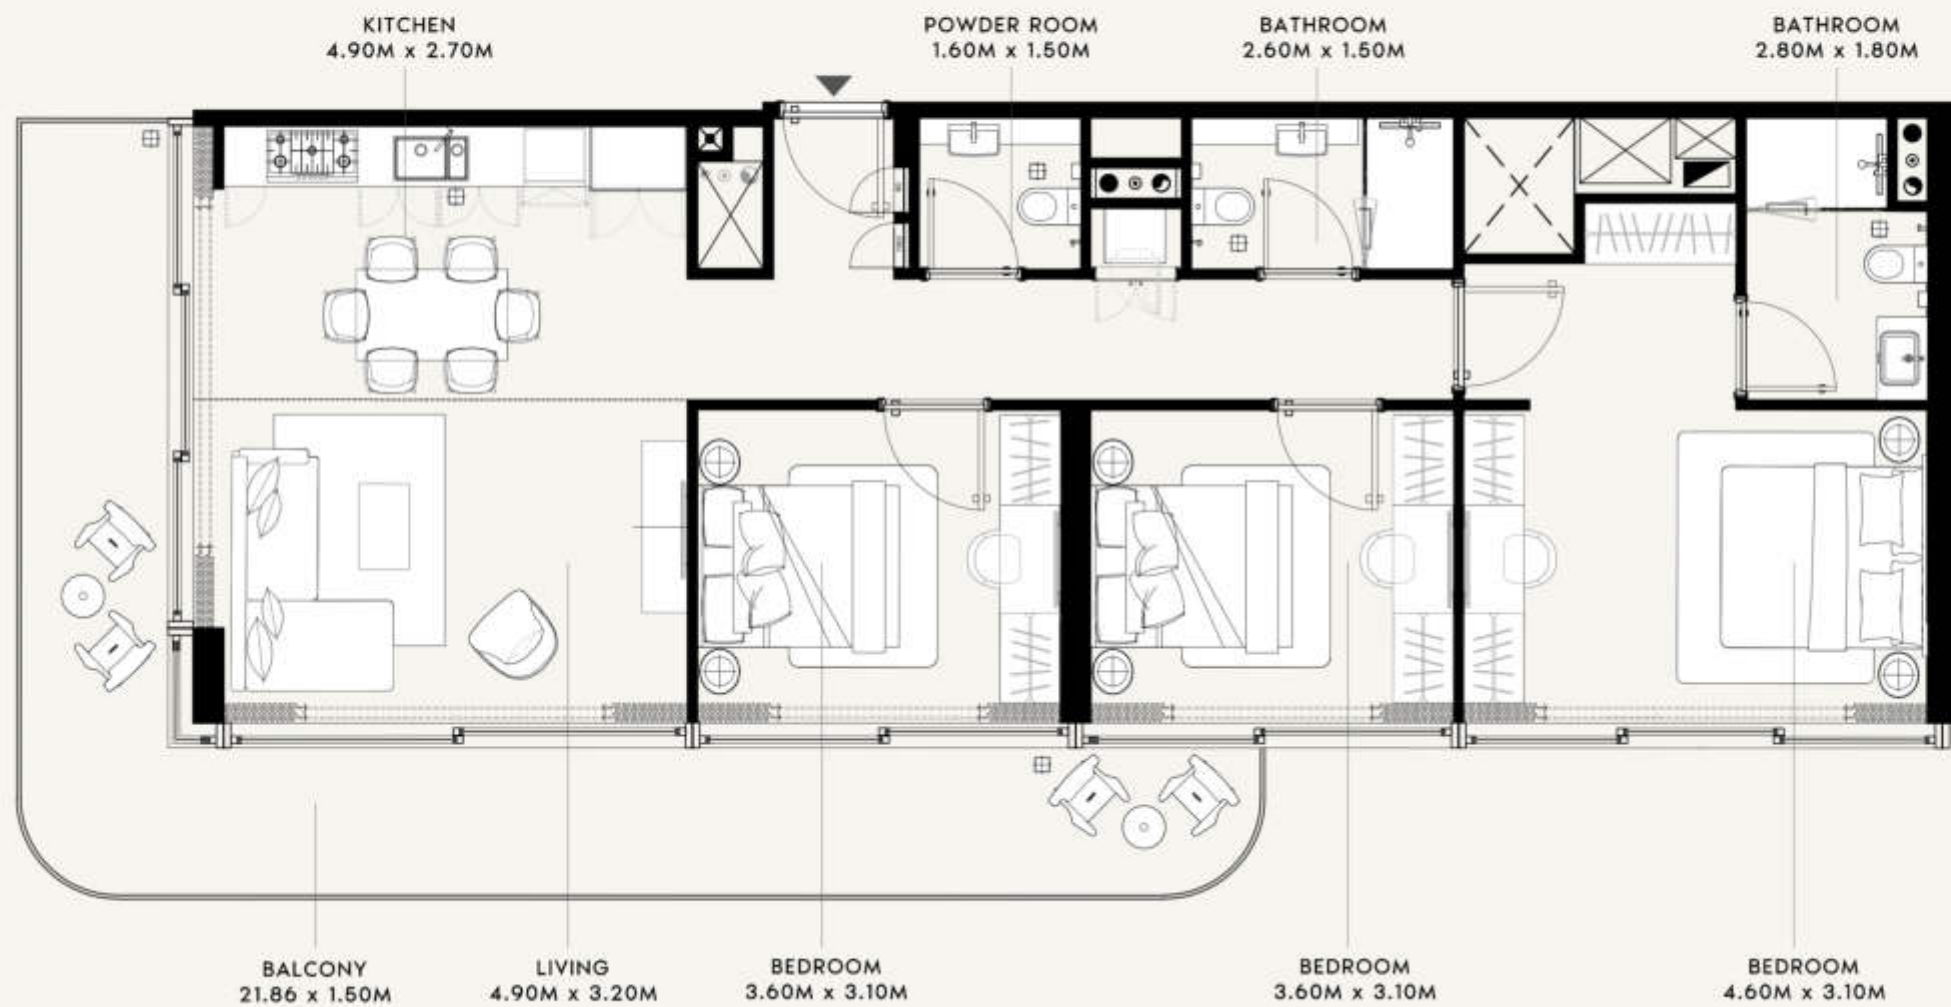

SCALE : 1:75



SCALE : N.T.S



SCALE : N.T.S

**AZIZI**

FLOOR NO:

2nd FLOOR

UNIT TYPE:

3 BEDROOM (TYPE-01)

APARTMENT AREA:

1128.16 SQ.FT. (104.81 SQ.M.)

BALCONY AREA:

299.45 SQ.FT. (27.82 SQ.M.)

DISCLAIMER:

THE COLORED MARKETING FLOOR PLANS PROVIDED BY THE DEVELOPER ARE FOR ILLUSTRATIVE PURPOSES ONLY. ACTUAL DIMENSIONS, LAYOUT, AND FINISHES MAY VARY FROM THOSE DEPICTED IN THE PLANS. FURNITURE, FIXTURES, AND EQUIPMENT SHOWN IN THE PLANS ARE FOR DECORATIVE PURPOSES ONLY AND ARE NOT INCLUDED IN THE PURCHASE OR LEASE OF THE PROPERTY. THE DEVELOPER RESERVES THE RIGHT TO MAKE MODIFICATIONS, REVISIONS, AND CHANGES TO THE FLOOR PLANS, SPECIFICATIONS, AND FEATURES WITHOUT PRIOR NOTICE.

TOTAL APARTMENT AREA:

1427.62 SQ.FT. (132.63 SQ.M.)

PROJECT NAME / BUILDING:

AFC -054B



**+971 (4) 412-5000**

Affiliate  
managers



**Alevtina  
Kapustina**



**Svetlana  
Guseva**

## Office

Housebook Real Estate LCC

**Dubai Marina, office 2502-01, Dubai, UAE**

Company license: 1128098

[ae.housebook.deals](https://ae.housebook.deals)

[partner@housebook.ae](mailto:partner@housebook.ae)

