



THE ELEM³ENT
AT SOBHA ONE

1

BEDROOM APARTMENT

TYPE A



(with powder room + balcony)

TOTAL SALEABLE AREA

SUITE = 650.46 SQ.FT.

BALCONY = 89.56 SQ.FT.

TOTAL = 740.02 SQ.FT.

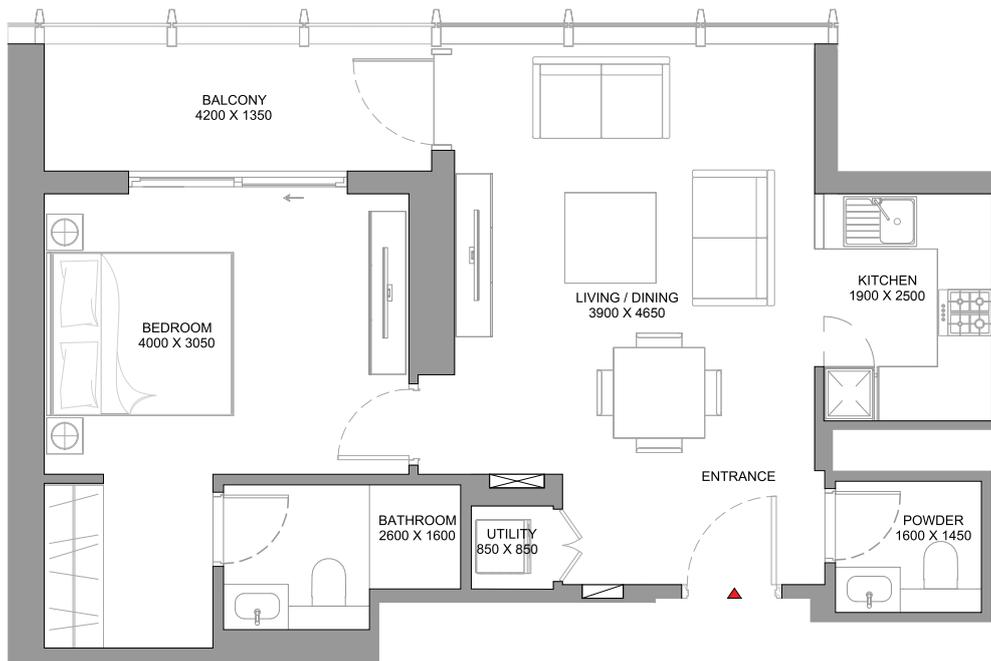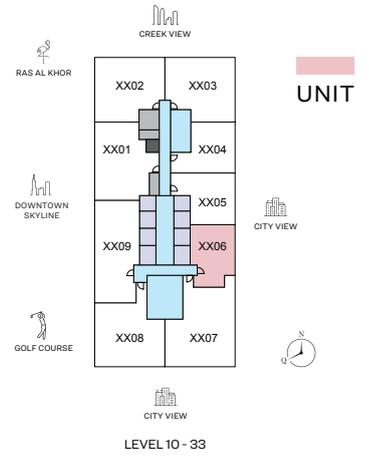

List of unit numbers with this unit plan:

VIEWS

City View

1006, 1106, 1206, 1306, 1406, 1506, 1606, 1706, 1806, 1906, 2006, 2106, 2206, 2306, 2406, 2506, 2606, 2706, 2806, 2906, 3006, 3106, 3206, 3306

DISCLAIMER: 1. ALL DIMENSIONS ARE IN METRIC, MEASURED TO WALL. 2. ALL DIMENSIONS & DRAWINGS ARE APPROXIMATE. 3. ACTUAL AREA MAY VARY FROM THE STATED AREA. 4. DRAWING ARE NOT TO SCALE. 5. LAYOUT REPRESENTATION AND IMAGES ARE FOR ILLUSTRATIVE PURPOSES ONLY AND MAY NOT REPRESENT THE ACTUAL SIZE, FEATURES, SPECIFICATIONS FOR KITCHEN FIXTURES, APPLIANCES, FITTINGS, FURNITURE OR FURNISHINGS AND FACADE. ACTUAL PRODUCTS AND DETAILS MAY VARY. 6. THE DEVELOPER RESERVES THE RIGHT TO MAKE REVISIONS/ ALTERATIONS, AT ITS ABSOLUTE DISCRETION, WITHOUT PRIOR INTIMATION OR ANY LIABILITY WHATSOEVER.

1

BEDROOM APARTMENT

TYPE B


(with powder room + balcony)

TOTAL SALEABLE AREA

SUITE = 639.81 SQ.FT.

BALCONY = 89.56 SQ.FT.

TOTAL = 729.37 SQ.FT.

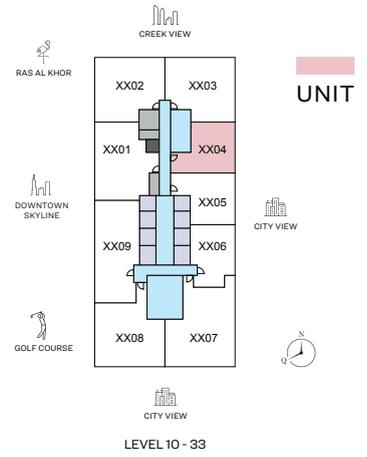

List of unit numbers with this unit plan:

VIEWS

City View

1004, 1104, 1204, 1304, 1404, 1504, 1604, 1704, 1804, 1904, 2004, 2104, 2204, 2304, 2404, 2504, 2604, 2704, 2804, 2904, 3004, 3104, 3204, 3304

1

BEDROOM APARTMENT

TYPE C



(with powder room + balcony)

TOTAL SALEABLE AREA

SUITE = 666.72 SQ.FT.

BALCONY = 86.76 SQ.FT.

TOTAL = 753.48 SQ.FT.

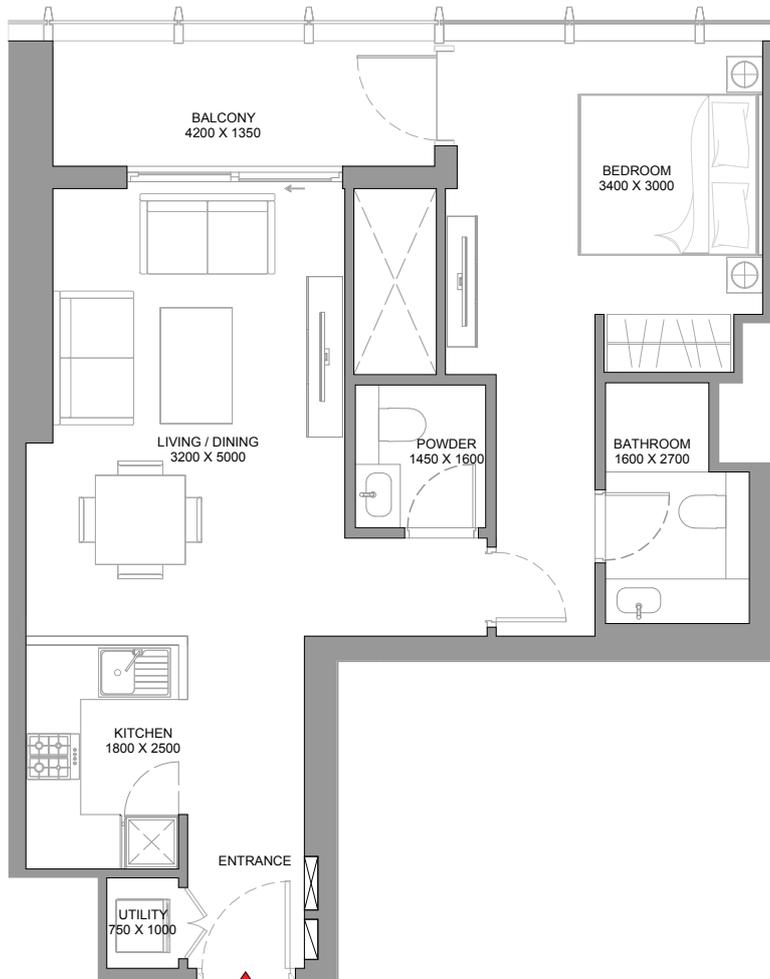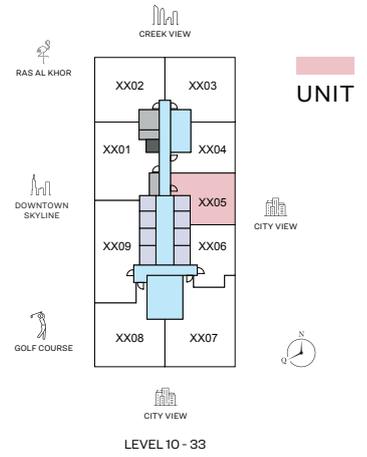

List of unit numbers with this unit plan:

VIEWS

City View

1005, 1105, 1205, 1305, 1405, 1505, 1605, 1705, 1805, 1905, 2005, 2105, 2205, 2305, 2405, 2505, 2605, 2705, 2805, 2905, 3005, 3105, 3205, 3305

2

BEDROOM
APARTMENT

TYPE A


(with powder room and store room + balcony)

TOTAL SALEABLE AREA

SUITE = 1,046.25 SQ.FT.

BALCONY = 170.61 SQ.FT.

TOTAL = 1,216.86 SQ.FT.

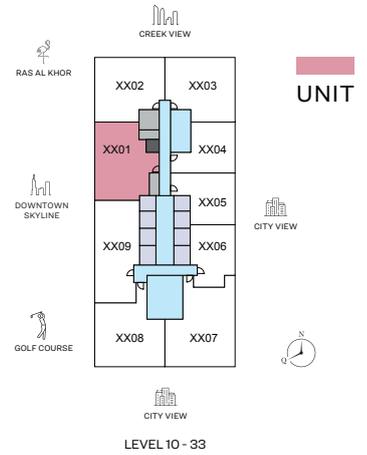

List of unit numbers with this unit plan:

VIEWS

Golf course, Ras Al Khor, Dubai Skyline, Amenities
1101, 1201, 1301, 1401, 1501

Golf course, Ras Al Khor, Dubai Skyline
1601, 1701, 1801, 1901, 2201, 2301, 2401, 2501, 2601, 2701, 2801, 2901

Ras Al Khor, Downtown Skyline
3101, 3201, 3301



2

BEDROOM
APARTMENT

TYPE B


(with powder room + balcony)

TOTAL SALEABLE AREA

SUITE = 1,101.26 SQ.FT.

BALCONY = 83.31 SQ.FT.

TOTAL = 1,184.57 SQ.FT.

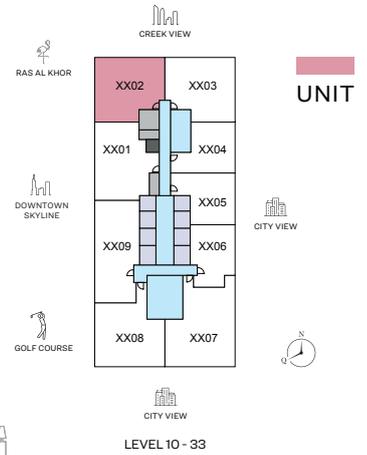

List of unit numbers with this unit plan:

VIEWS

Golf course, Ras Al Khor, Creek, Amenities
1002, 1102, 1202, 1302, 1402, 1502

Golf course, Ras Al Khor, Creek, Dubai Skyline
1602, 1702, 1802, 1902, 2002, 2102, 2202, 2302, 2402, 2502, 2602, 2702, 2802, 2902, 3002

Ras Al Khor, Creek, Downtown Skyline
3102, 3202, 3302



2 BEDROOM APARTMENT

TYPE B - VARIANT 1



(with powder room + balcony)

TOTAL SALEABLE AREA

SUITE = 1,100.83 SQ.FT.

BALCONY = 83.31 SQ.FT.

TOTAL = 1,184.14 SQ.FT.

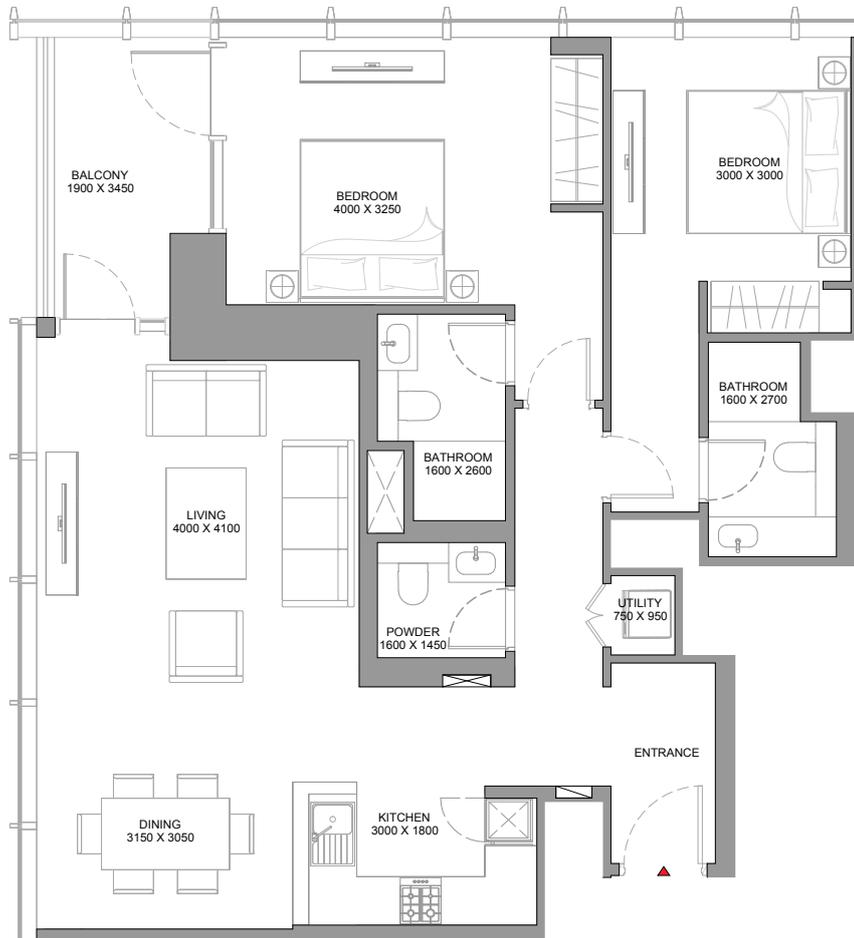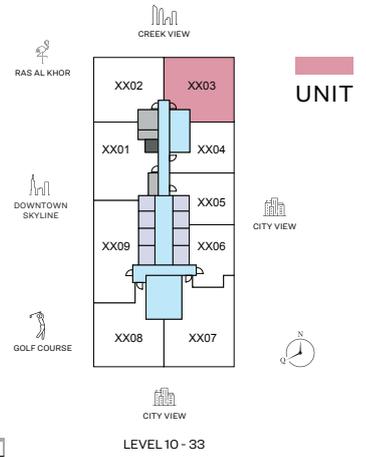

List of unit numbers with this unit plan:

VIEWS

Creek, Dubai Skyline

1003, 1103, 1203, 1303, 1403, 1503, 1603, 1703, 1803, 1903, 2003, 2103, 2203, 2303, 2403, 2503, 2603, 2703, 2803, 2903, 3003, 3103, 3203, 3303

2 BEDROOM APARTMENT

TYPE C


(with powder room + balcony)

TOTAL SALEABLE AREA

SUITE = 1,191.35 SQ.FT.

BALCONY = 92.25 SQ.FT.

TOTAL = 1,283.60 SQ.FT.

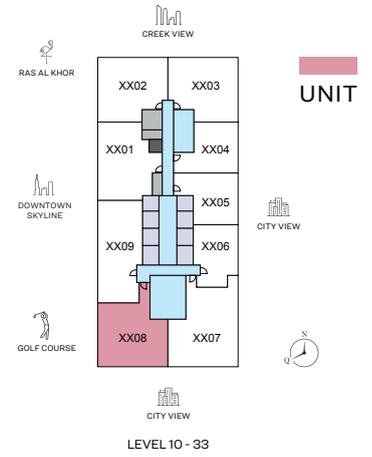

List of unit numbers with this unit plan:

VIEWS

Golf Course, Ras Al Khor, Dubai Skyline, Amenities
1008, 1108, 1208, 1308, 1408, 1508

Golf course, Ras Al Khor, Dubai Skyline
1608, 1708, 1808, 1908, 2008, 2108, 2208, 2308, 2408, 2508, 2608, 2708, 2808, 2908, 3008

Golf course, Ras Al Khor, Downtown Skyline
3108, 3208, 3308



2

BEDROOM
APARTMENT

TYPE D



(with powder room + balcony)

TOTAL SALEABLE AREA

SUITE = 1,086.19 SQ.FT.

BALCONY = 175.45 SQ.FT.

TOTAL = 1,261.64 SQ.FT.

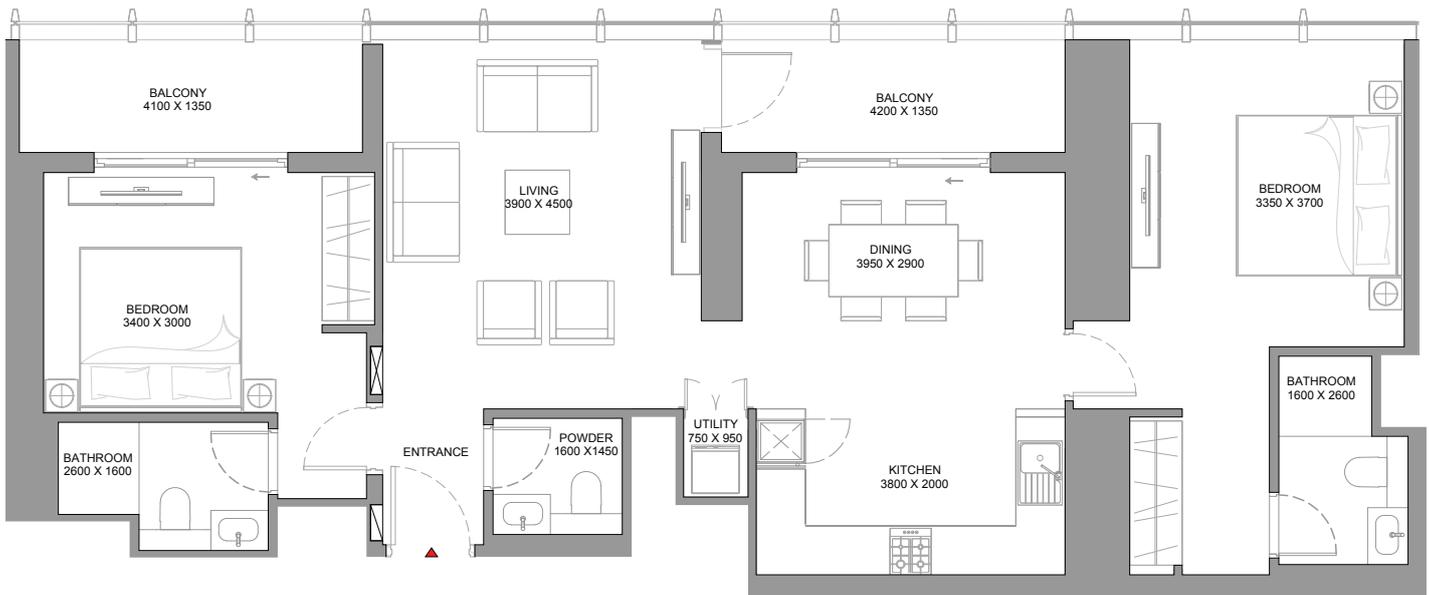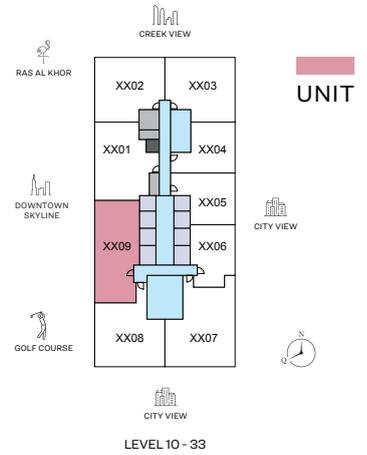

List of unit numbers with this unit plan:

VIEWS

Golf course, Ras Al Khor, Dubai Skyline, Amenities
1009, 1109, 1209, 1309, 1409, 1509

Golf course, Ras Al Khor, Dubai Skyline
1609, 1709, 1809, 1909, 2009, 2109, 2209, 2309, 2409, 2509, 2609, 2709, 2809, 2909, 3009

Golf course, Ras Al Khor, Downtown Skyline
3109, 3209, 3309



2 BEDROOM APARTMENT

TYPE E


(with study room and shared powder room + balcony)

TOTAL SALEABLE AREA

SUITE = 1,341.08 SQ.FT.

BALCONY = 175.67 SQ.FT.

TOTAL = 1,516.75 SQ.FT.

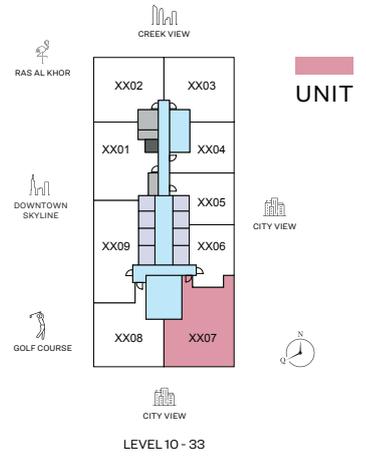

List of unit numbers with this unit plan:

VIEWS

City View

1007, 1107, 1207, 1307, 1407, 1507, 1607, 1707, 1807, 1907, 2007, 2107, 2207, 2307, 2407, 2507, 2607, 2707, 2807, 2907, 3007, 3107, 3207, 3307

3 BEDROOM APARTMENT

TYPE A



(with maid's room, store room and powder room + balcony)

TOTAL SALEABLE AREA

SUITE = 1,592.20 SQ.FT.

BALCONY = 261.67 SQ.FT.

TOTAL = 1,853.87 SQ.FT.

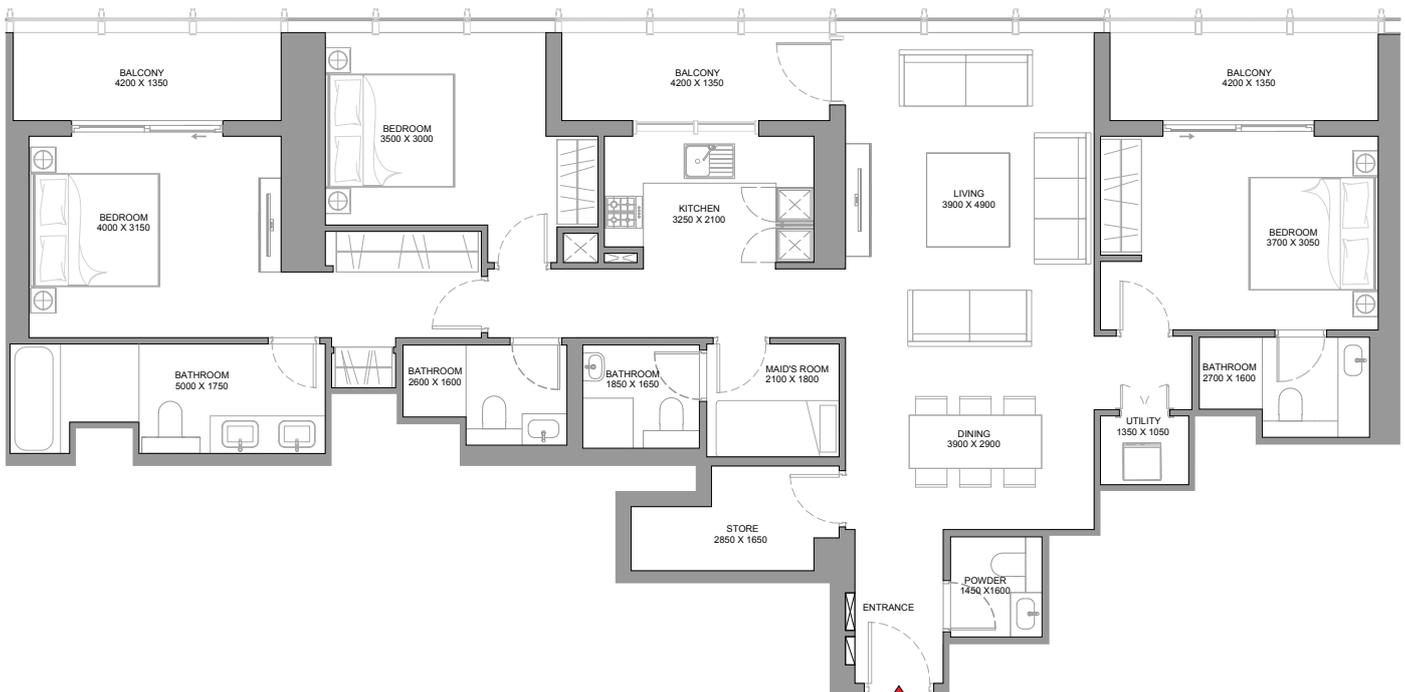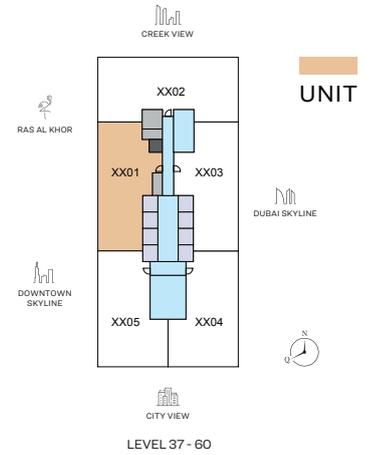

List of unit numbers with this unit plan:

VIEWS

Ras Al Khor, Downtown Skyline

3701, 3801, 3901, 4101, 4201, 4301, 4401, 4501, 4601, 4801, 4901, 5101, 5201, 5301, 5401, 5501, 5601, 5701, 5801, 5901


3 BEDROOM APARTMENT

TYPE B

(with maid's room, store room and powder room + balcony)

TOTAL SALEABLE AREA

SUITE = 1,610.28 SQ.FT.
BALCONY = 263.93 SQ.FT.
TOTAL = 1,874.21 SQ.FT.

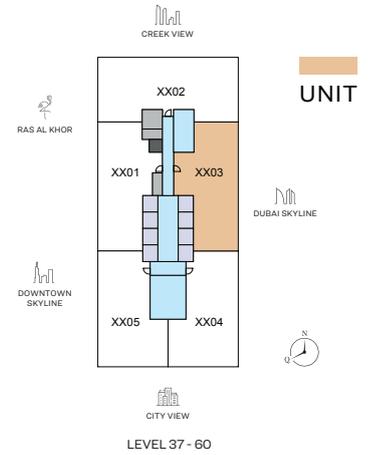

List of unit numbers with this unit plan:

VIEWS

Dubai Skyline

3703, 3803, 3903, 4003, 4103, 4203, 4303, 4403, 4503, 4603, 4703, 4803, 4903, 5003, 5103, 5203, 5303, 5403, 5503, 5603, 5703, 5803, 5903, 6003

3 BEDROOM APARTMENT

TYPE C


(with maid's room and powder room + balcony)

TOTAL SALEABLE AREA

SUITE = 1,783.36 SQ.FT.

BALCONY = 175.34 SQ.FT.

TOTAL = 1,958.70 SQ.FT.

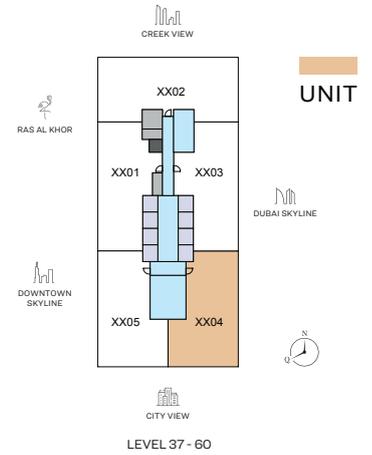

List of unit numbers with this unit plan:

VIEWS

Dubai Skyline, City view

3704, 3804, 3904, 4004, 4104, 4204, 4304, 4404, 4504, 4604, 4704, 4804, 4904, 5004, 5104, 5204, 5304, 5404, 5504, 5604, 5704, 5804, 5904, 6004

3 BEDROOM APARTMENT

TYPE C - VARIANT 1



(with maid's room and powder room + balcony)

TOTAL SALEABLE AREA

SUITE = 1,782.83 SQ.FT.

BALCONY = 175.34 SQ.FT.

TOTAL = 1,958.17 SQ.FT.

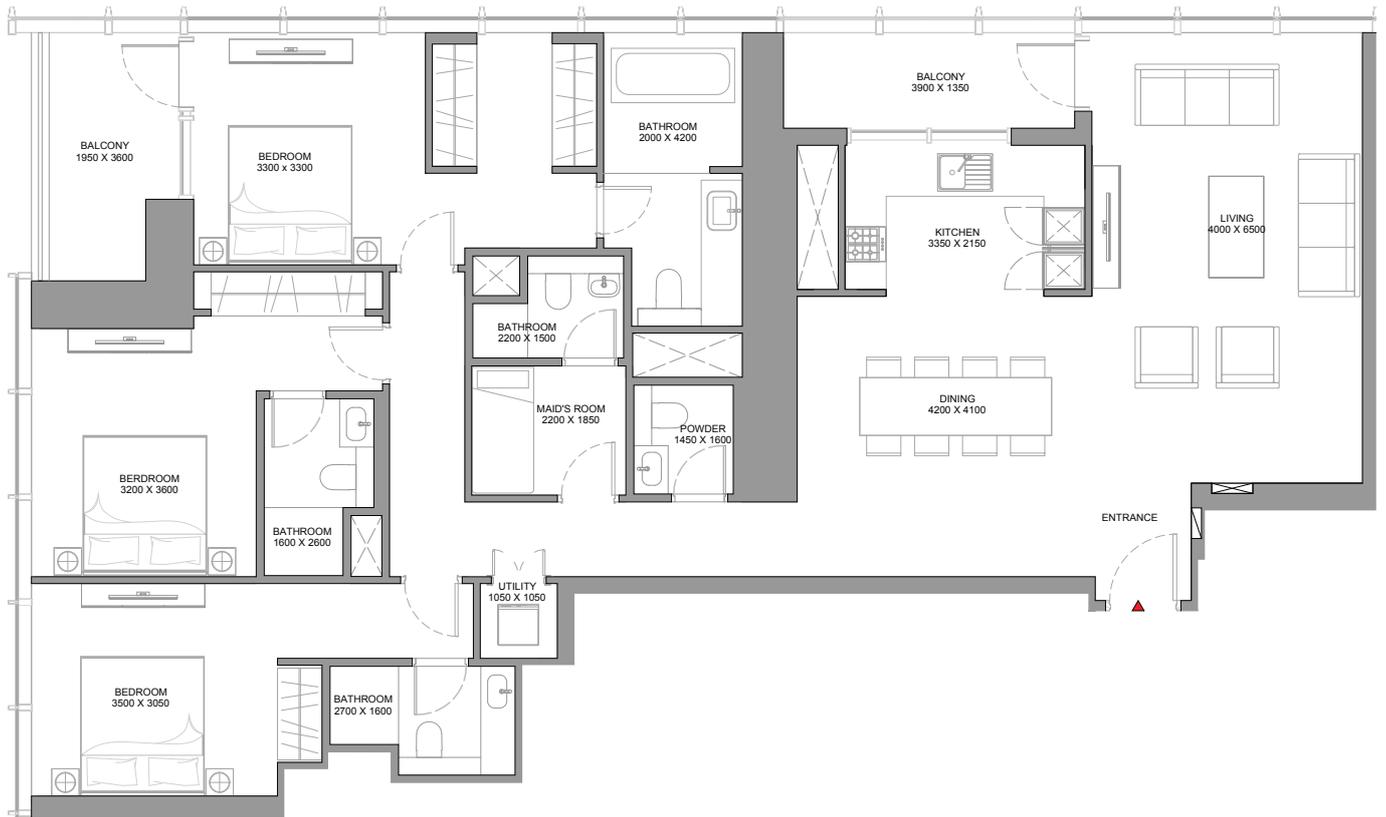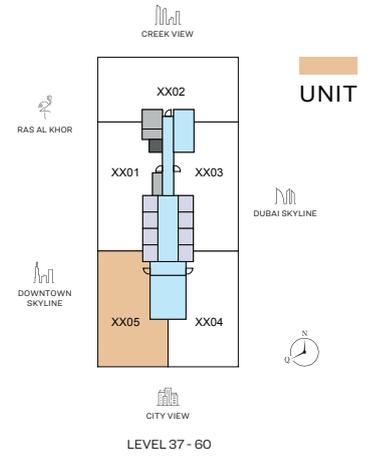

List of unit numbers with this unit plan:

VIEWS

Downtown Skyline, Community, City view

3705, 3805, 3905, 4005, 4105, 4205, 4305, 4405, 4505, 4605, 4705, 4805, 4905, 5005, 5105, 5205, 5305, 5405, 5505, 5605, 5705, 5805, 5905

DISCLAIMER: 1. ALL DIMENSIONS ARE IN METRIC, MEASURED TO WALL. 2. ALL DIMENSIONS & DRAWINGS ARE APPROXIMATE. 3. ACTUAL AREA MAY VARY FROM THE STATED AREA. 4. DRAWING ARE NOT TO SCALE. 5. LAYOUT REPRESENTATION AND IMAGES ARE FOR ILLUSTRATIVE PURPOSES ONLY AND MAY NOT REPRESENT THE ACTUAL SIZE, FEATURES, SPECIFICATIONS FOR KITCHEN FIXTURES, APPLIANCES, FITTINGS, FURNITURE OR FURNISHINGS AND FACADE. ACTUAL PRODUCTS AND DETAILS MAY VARY. 6. THE DEVELOPER RESERVES THE RIGHT TO MAKE REVISIONS/ ALTERATIONS, AT ITS ABSOLUTE DISCRETION, WITHOUT PRIOR INTIMATION OR ANY LIABILITY WHATSOEVER.

4 BEDROOM APARTMENT

TYPE A


(with maid room and shared powder + balcony)

TOTAL SALEABLE AREA

SUITE = 2,278.40 SQ.FT.

BALCONY = 166.63 SQ.FT.

TOTAL = 2,445.03 SQ.FT.

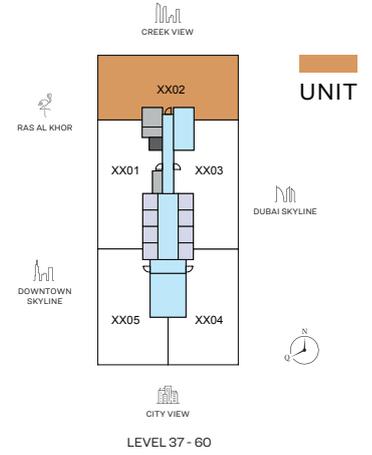

List of unit numbers with this unit plan:

VIEWS

210 degree views (Ras Al Khor, Creek, Dubai Skyline, Downtown Skyline)

3702, 3802, 3902, 4002, 4102, 4202, 4302, 4402, 4502, 4602, 4702, 4802, 4902, 5002, 5102, 5202, 5302, 5402, 5502, 5602, 5702, 5802, 5902, 6002



housebook Real Estate Company
since 2012 in the UAE

+971 (4) 412-5007

Affiliate managers



Alevtina Kapustina



Svetlana Guseva

Office

Housebook Real Estate LCC

Dubai Marina, office 2502-01, Dubai, UAE

Company license: 1128098

ae.housebook.deals

partner@housebook.ae

